


FRONT ELEVATION
(NORTH SIDE ELEVATION)

EXTERNAL COLOUR SCHEME			
ASIAN PAINTS (COLOUR SPECTRA)			
DESG.	COLOUR	CODE	PAGE No:
A	MUSICAL GREEN	9288	75
B	OCEAN BREEZE	7504	66
C	WHITE		

5mm Thk. OCEAN BLUE REFLECTIVE GLASS

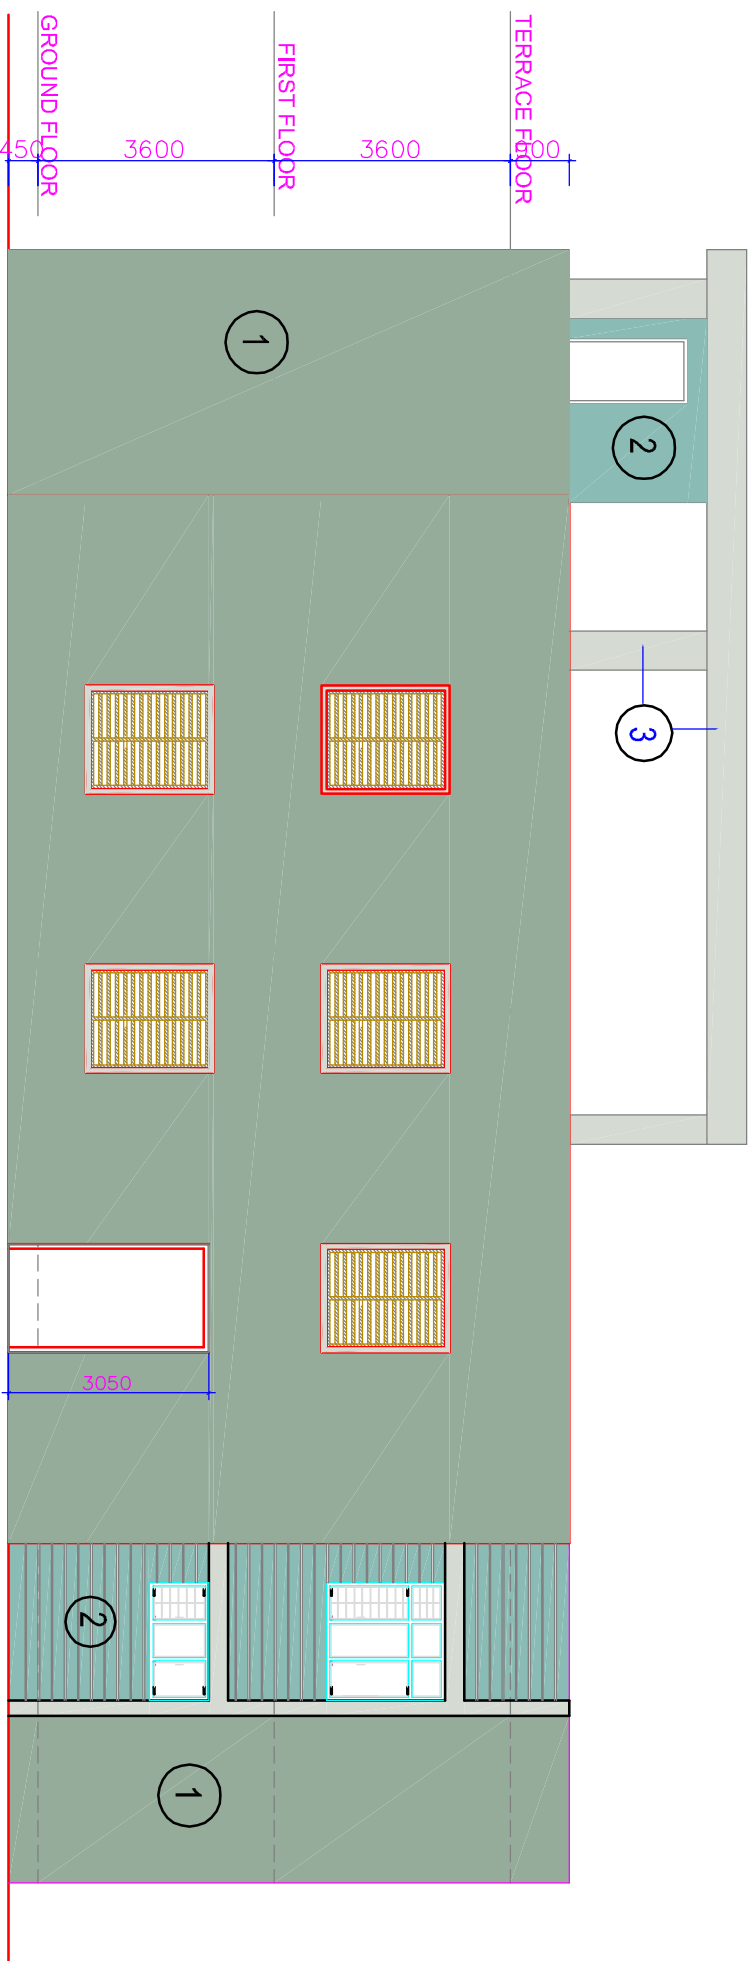

SOUTH SIDE ELEVATION

STATUS :
ARCHITECTURAL WORKING DRAWING

PROJECT :
PROPOSED ADMINISTRATION BLOCK
AT JEEDIMETLA HYDERABAD

CLIENT :
CENTRE OF EXCELLENCE
DEPT OF HORTICULTURE

TITLE :
PROPOSED ADMIN BLOCK
FRONT & REAR SIDE ELEVATIONS
EXTERIOR COLOUR SCHEME

CONSULTANTS :
S.S. CONSULTANTS
PROJECT CONSULTANTS
#1749, JABBAR BUILDINGS,
BEGLUMPET, HYDERABAD-16
PH: 66310240, 66310954,
FAX NO: 040-66312949,
email: sscons3699@gmail.com

DATE : 19-11-2015
SCALE : N.T.S.
DEALT BY : D.V.MAGA LAKSHMI
ARCHITECT : A.V. LAKSHMI
CHKD BY : S.S. RAO

SHEET NO: 11

DRG. NO. : SS / C.O.E / ADMIN. BLOCK / EX. COL. / AD-11