

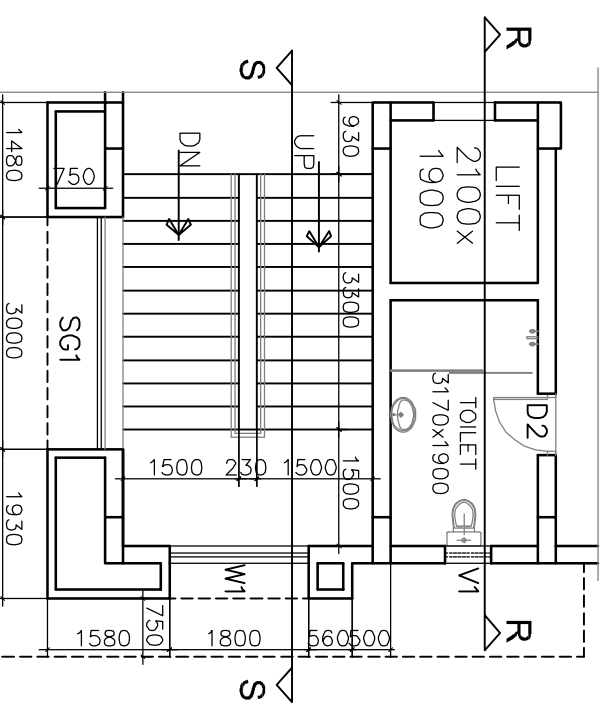
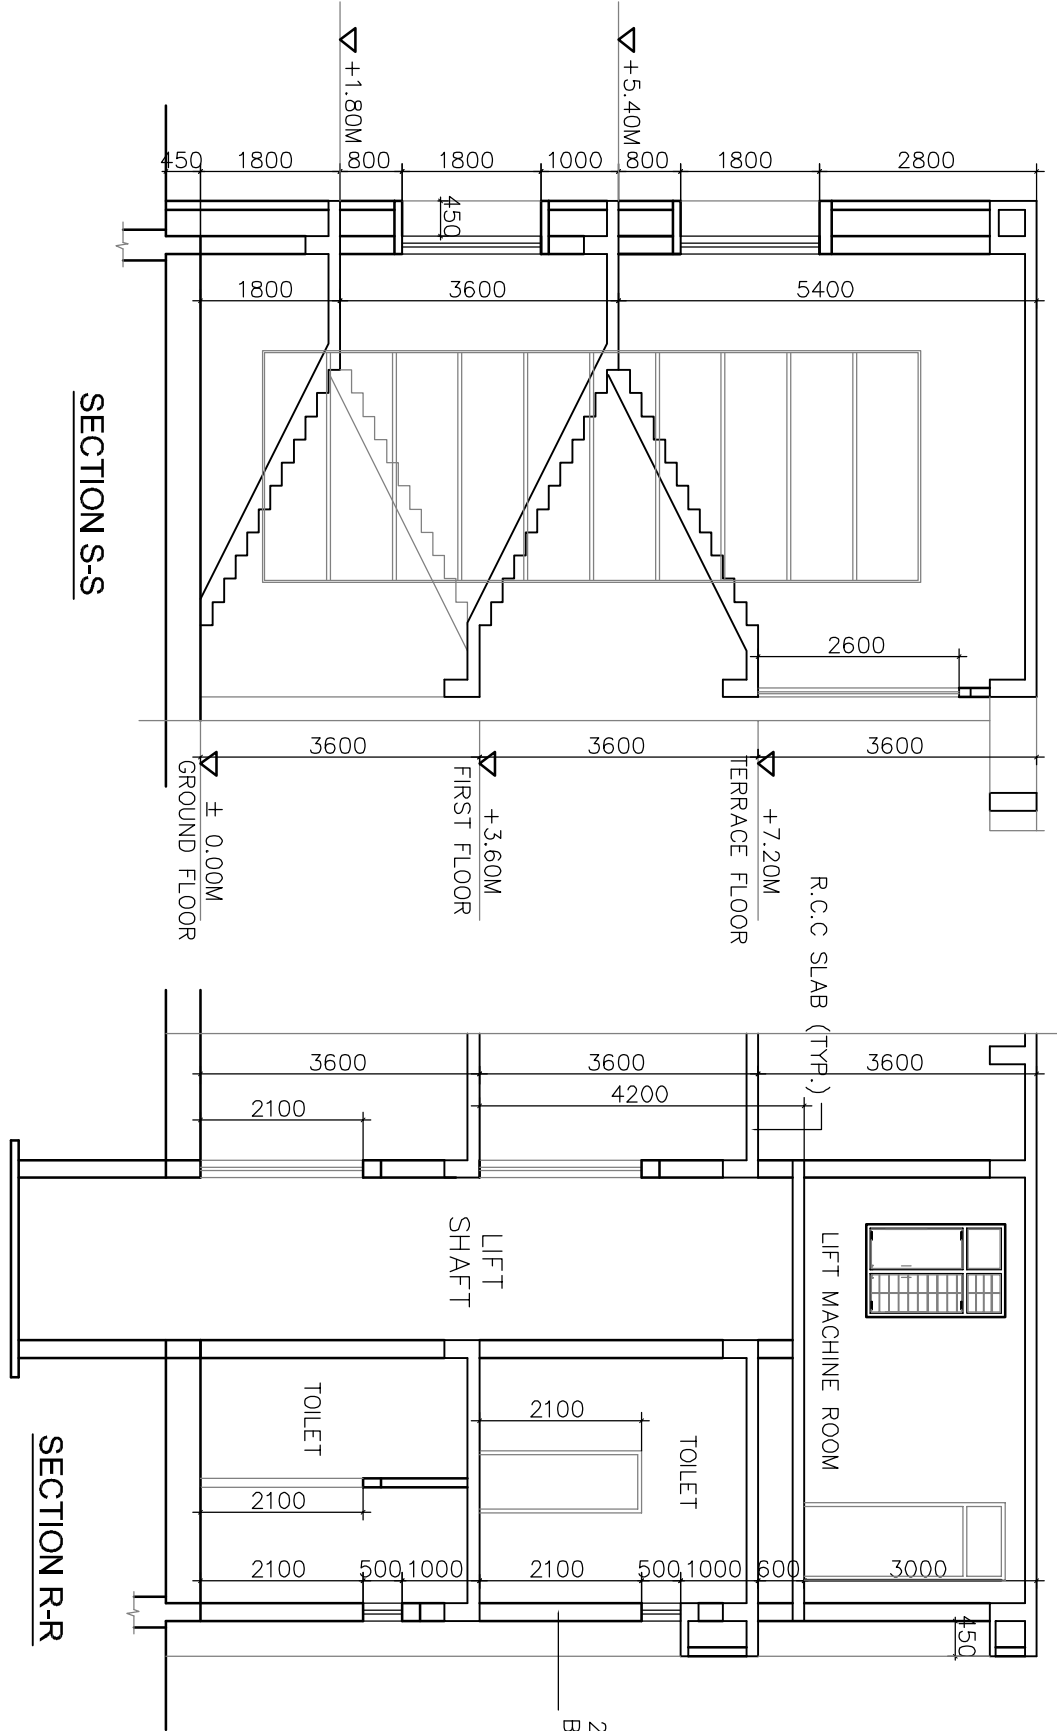




COPY RIGHT OF THIS DRAWING BELONGS TO MRS. S.S. CONSULTANTS AND SHOULD NOT BE USED FOR ANY PURPOSE OTHER THAN SPECIFIED WITHOUT PRIOR PERMISSION.

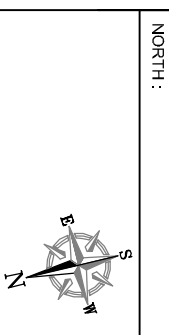


SECTION S-S

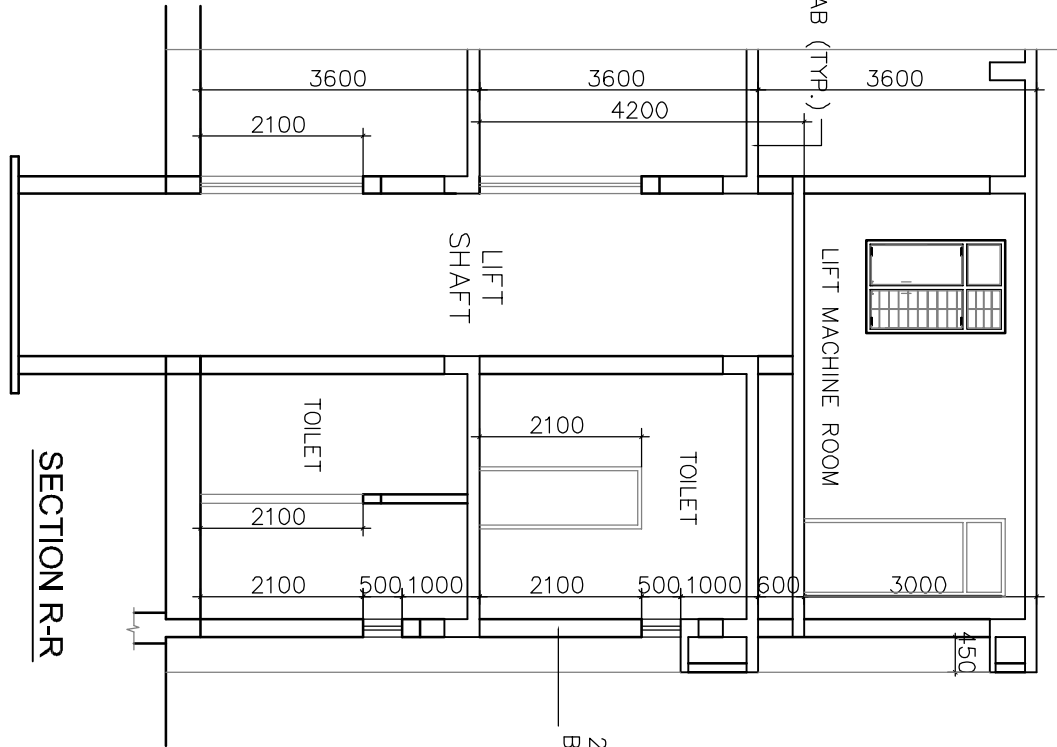


SECTION R-R

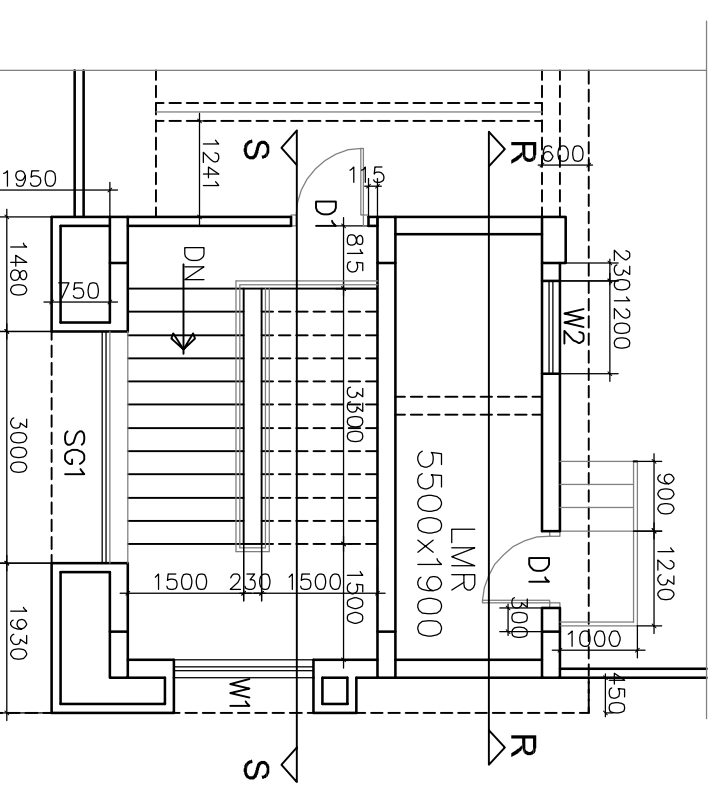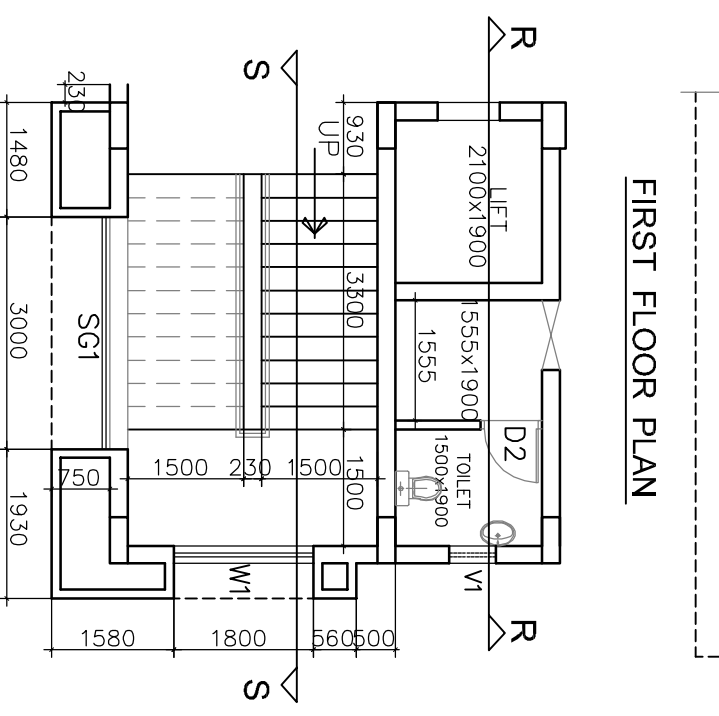

TERRACE FLOOR PLAN

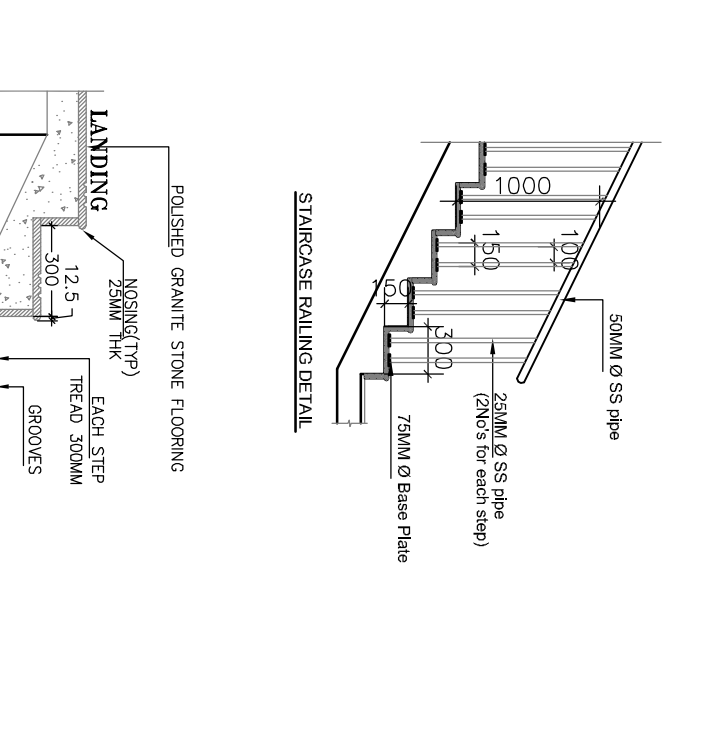

STAIRCASE RAILING DETAIL

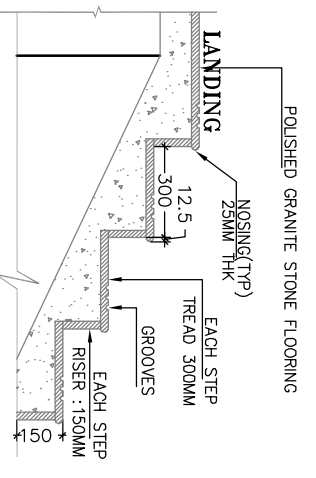

TYPICAL DETAIL OF STEPS

STATUS :	ARCHITECTURAL WORKING DRAWING
PROJECT :	PROPOSED ADMINISTRATION BLOCK AT JEEDIMETLA HYDERABAD
CLIENT :	CENTRE OF EXCELLENCE DEPT OF HORTICULTURE
TITLE :	PROPOSED ADMIN BLOCK STAIRCASE & LIFT DETAILS
CONSULTANTS :	S.S. CONSULTANTS

S.S. CONSULTANTS
 PROJECT CONSULTANTS
 #17&9, JABBAR BUILDINGS,
 BEGUNPET, HYDERABAD-16
 PH: 66310240, 66310954.
 FAX NO: 040-66312949.
 emdId: ssecns3699@ymdl.com

DATE :	25-08-2015	SHEET NO:	
SCALE :	N.T.S.		
DEALT BY :	D.V.MAGALAKSHMI		
ARCHITECT :	A.V. LAKSHMI		
CHKD BY :	S.S. RAO		

DRG.NO : SS / C.O.E / ADMIN. BLOCK / STAIRS / AD-06