
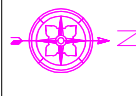
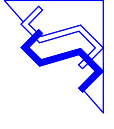


COPY RIGHT OF THIS DRAWING BELONGS TO M/S. S.S. CONSULTANTS AND SHOULD NOT BE USED FOR ANY PURPOSE OTHER THAN SPECIFIED WITHOUT PRIOR PERMISSION.	
NORTH: 	
AREA DETAILS	
GROUND FLOOR:	4760.0SQFT
FIRST FLOOR:	4760.0SQFT
TOTAL	9520.0SQFT
STATUS :	
SCHEMATIC DRAWING OPTION -3	
PROJECT :	
CENTRE OF EXCELLENCE	
CLIENT :	
CENTRE OF EXCELLENCE DEPT OF EXCELLENCE	
TITLE :	
PROPOSED ADMN BLOCK FIRST FLOOR PLAN OPTION-3	
CONSULTANTS :	
 S.S. CONSULTANTS PROJECT CONSULTANTS #17&9, JABBAR BUILDINGS, BEGUMPET, HYDERABAD-16 PH: 66310240, 66310954. FAX NO: 040-66312949. email: sscons3699@gmail.com	
DATE :	14-02-2015
SCALE :	NTS
DEALT BY :	VJAY
ARCHITECT :	A.V. LAKSHMI
CHKD.BY :	S.S. RAO
SHEET NO:	
02	
DRG.NO : SSIPCL/HORT/COE/AD/02	

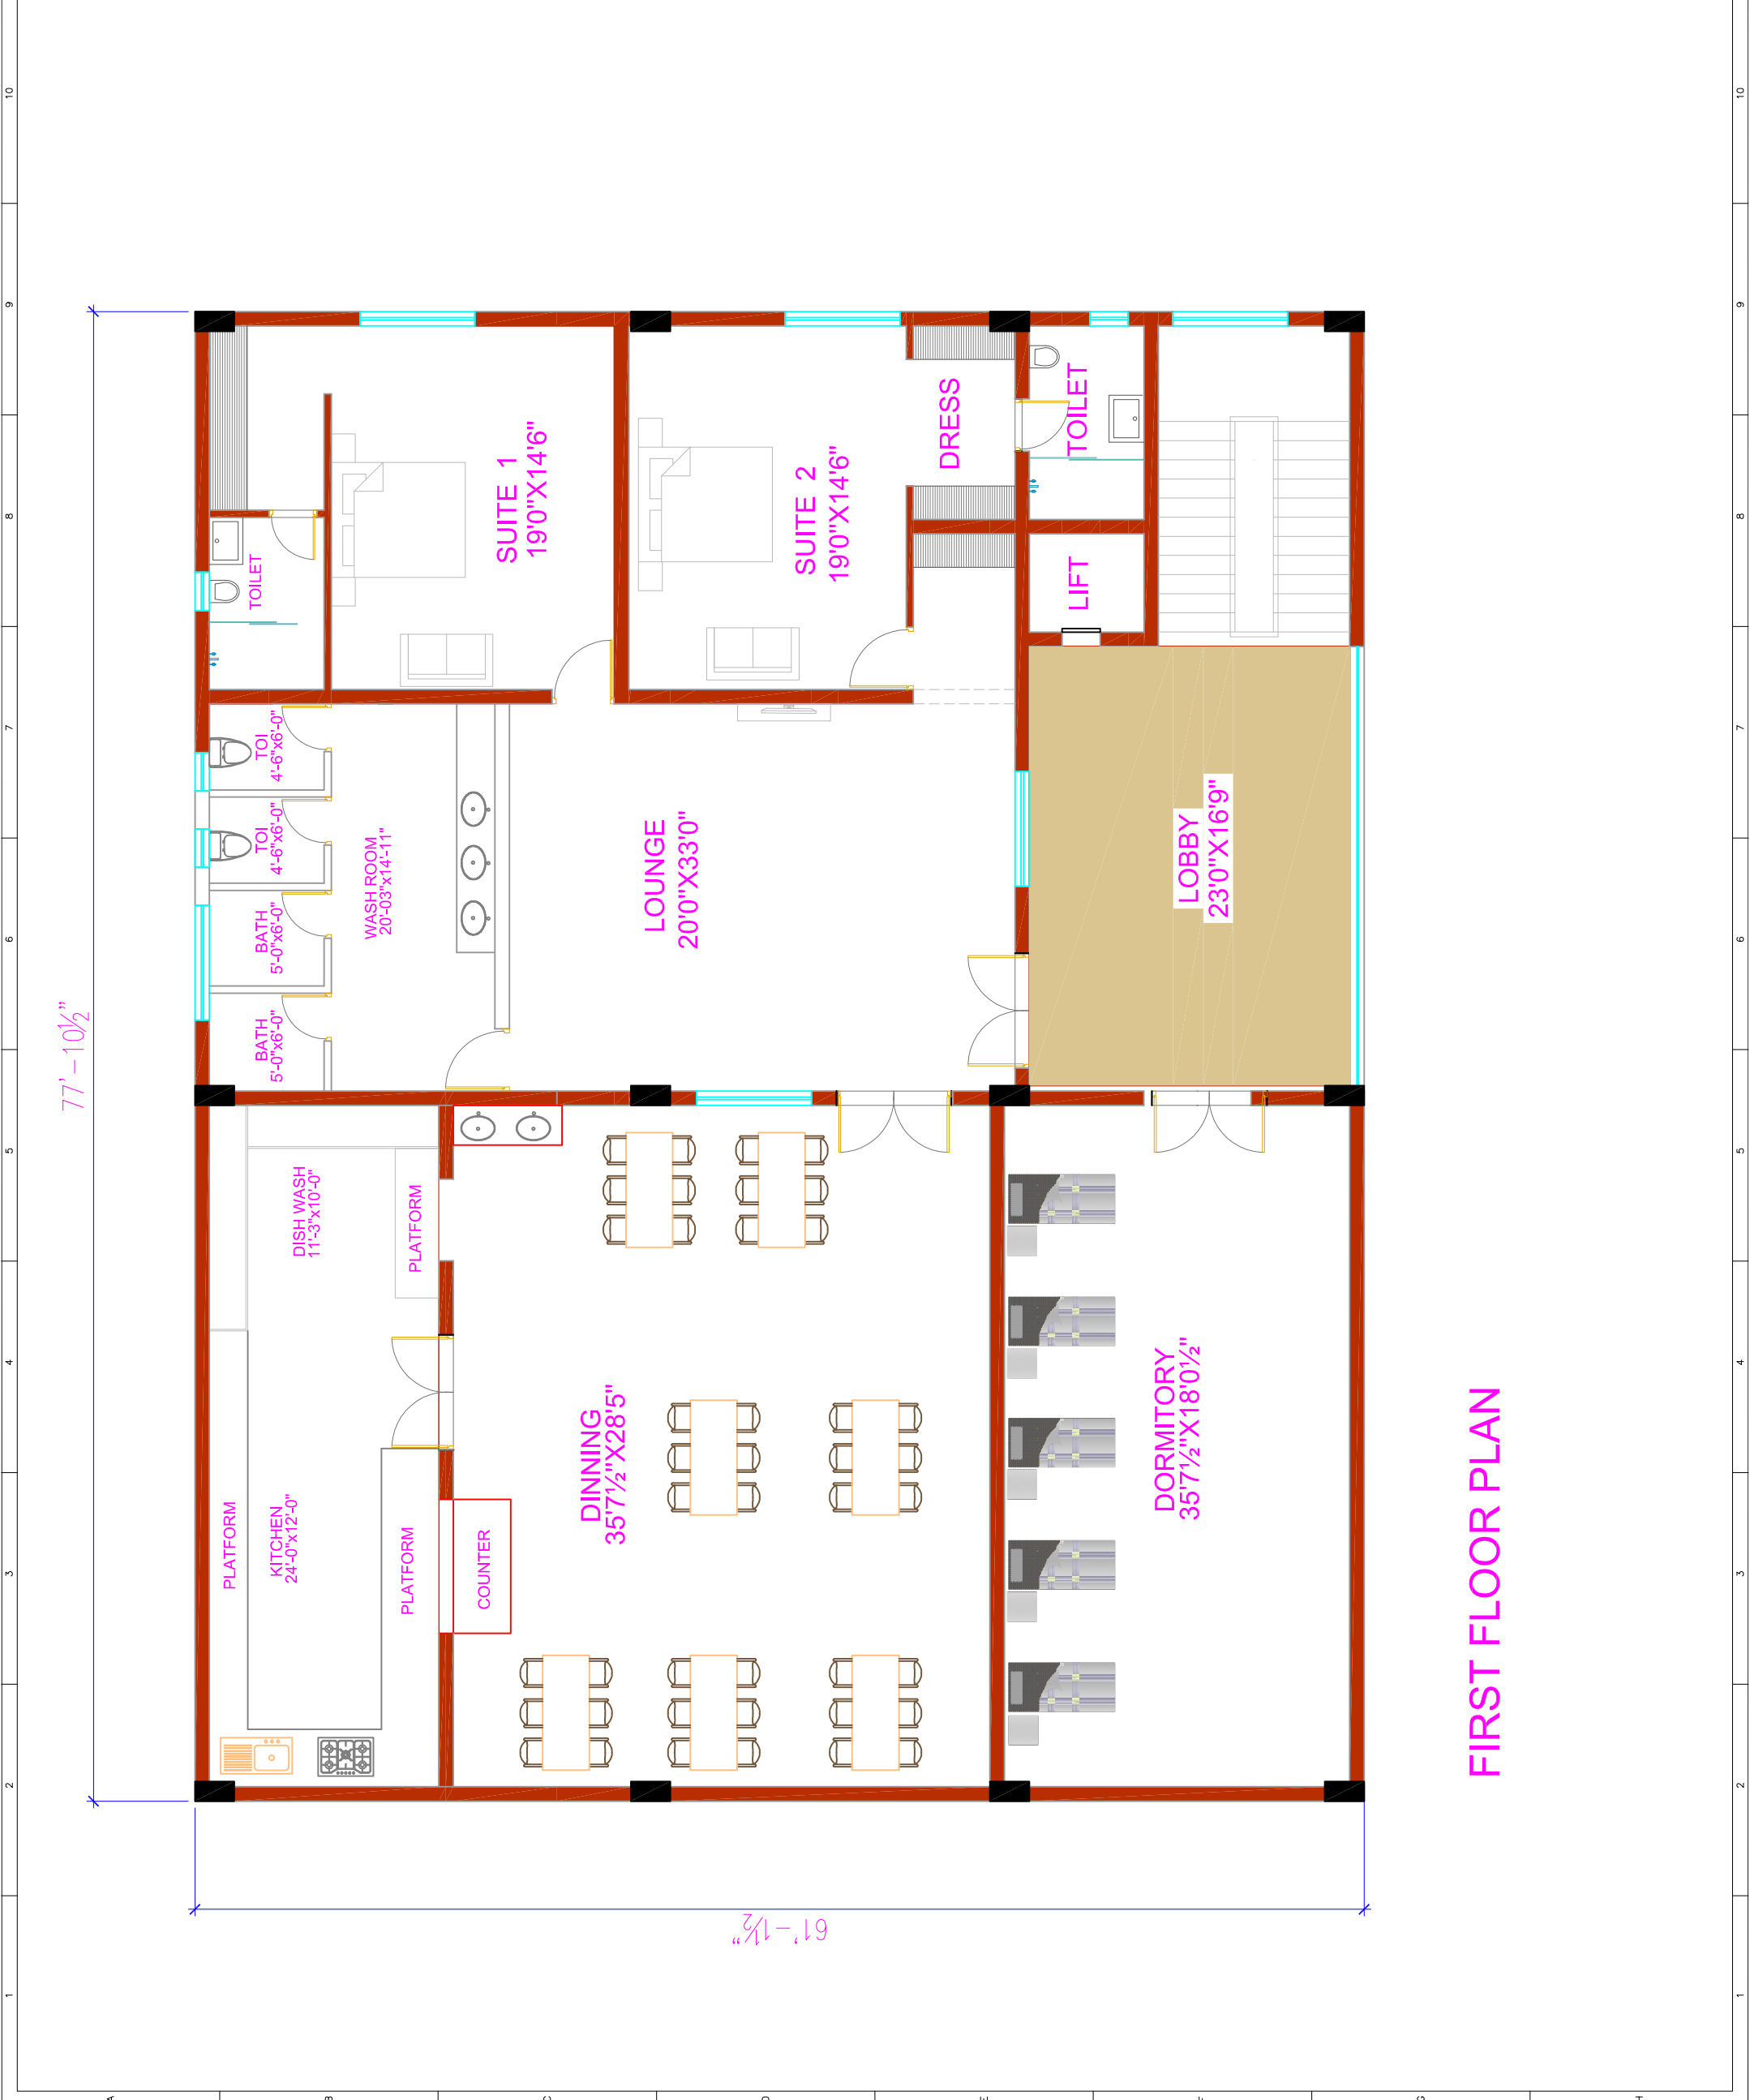

FIRST FLOOR PLAN