
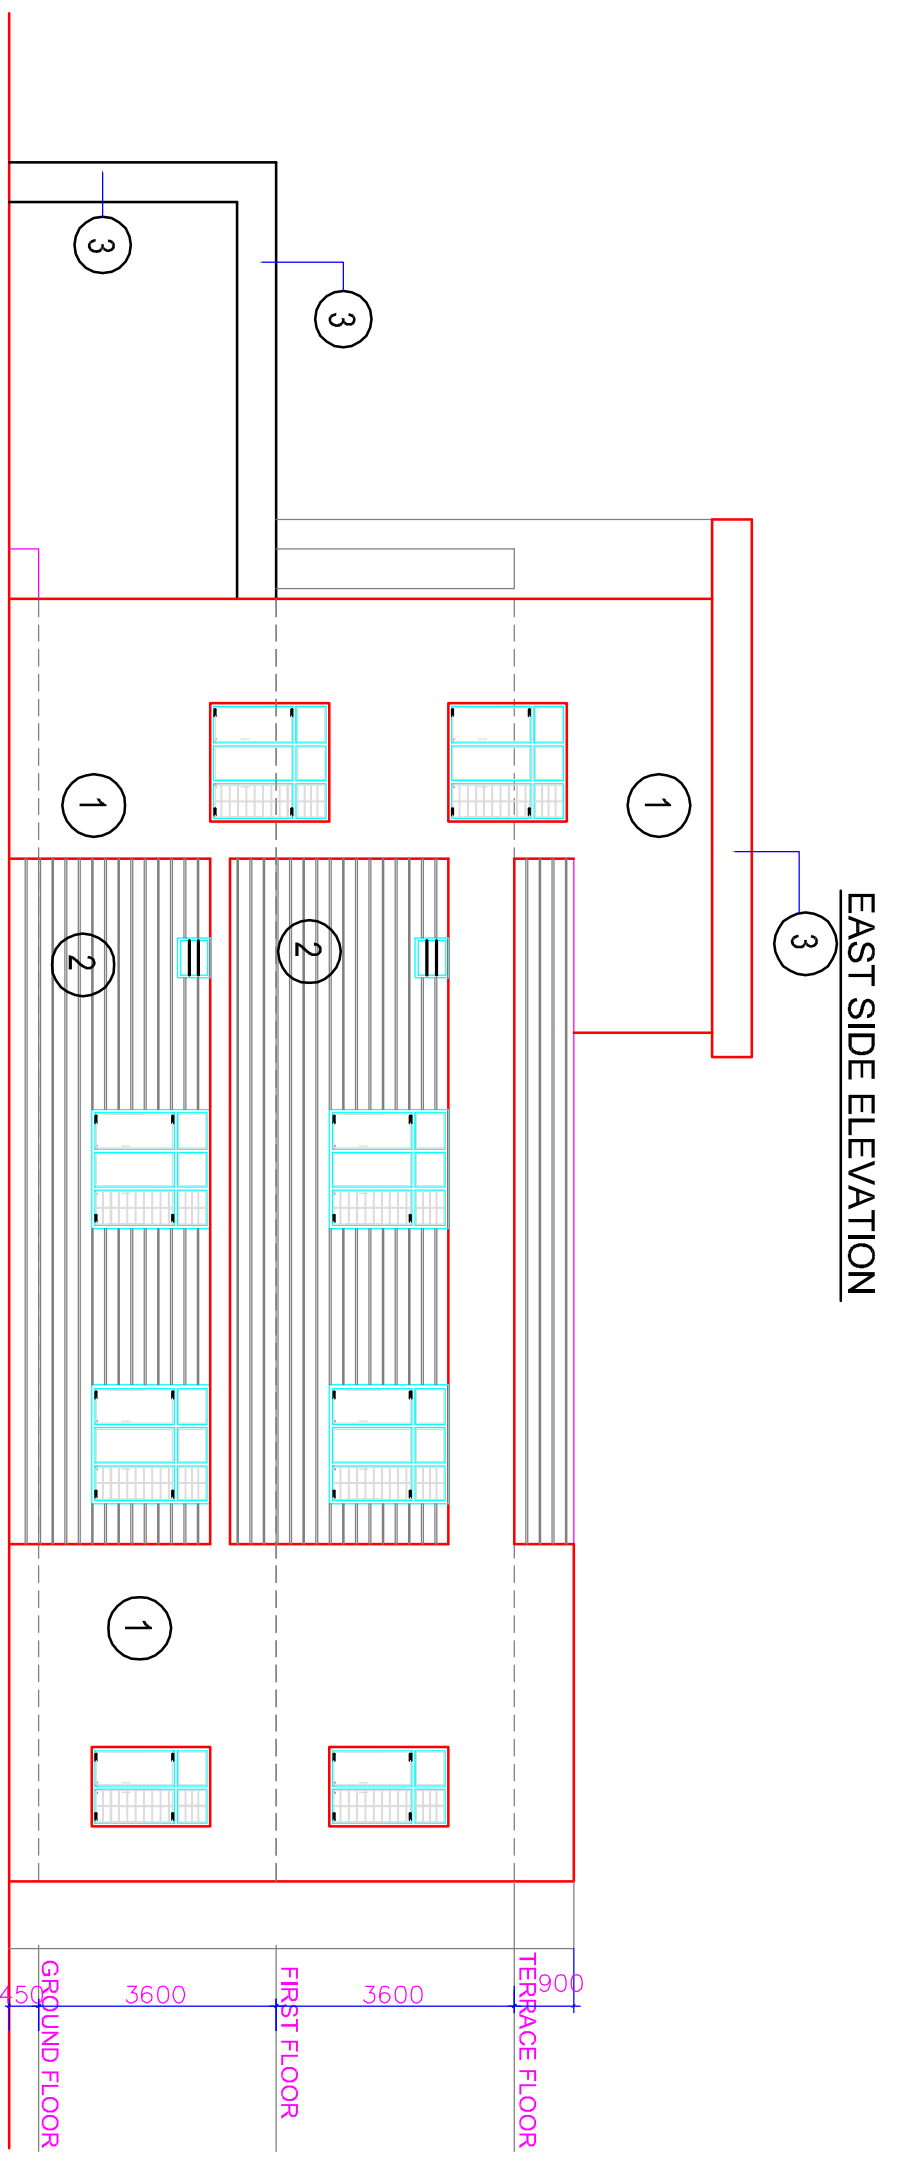


EXTERNAL COLOUR SCHEME		
ASIAN PAINTS (COLOUR SPECTRA)		
DESG.	COLOUR	PAGE No.
A	MUSICAL GREEN	75
B	OCEAN BREEZE	66
C	WHITE	

5mm Thk. OCEAN BLUE REFLECTIVE GLASS

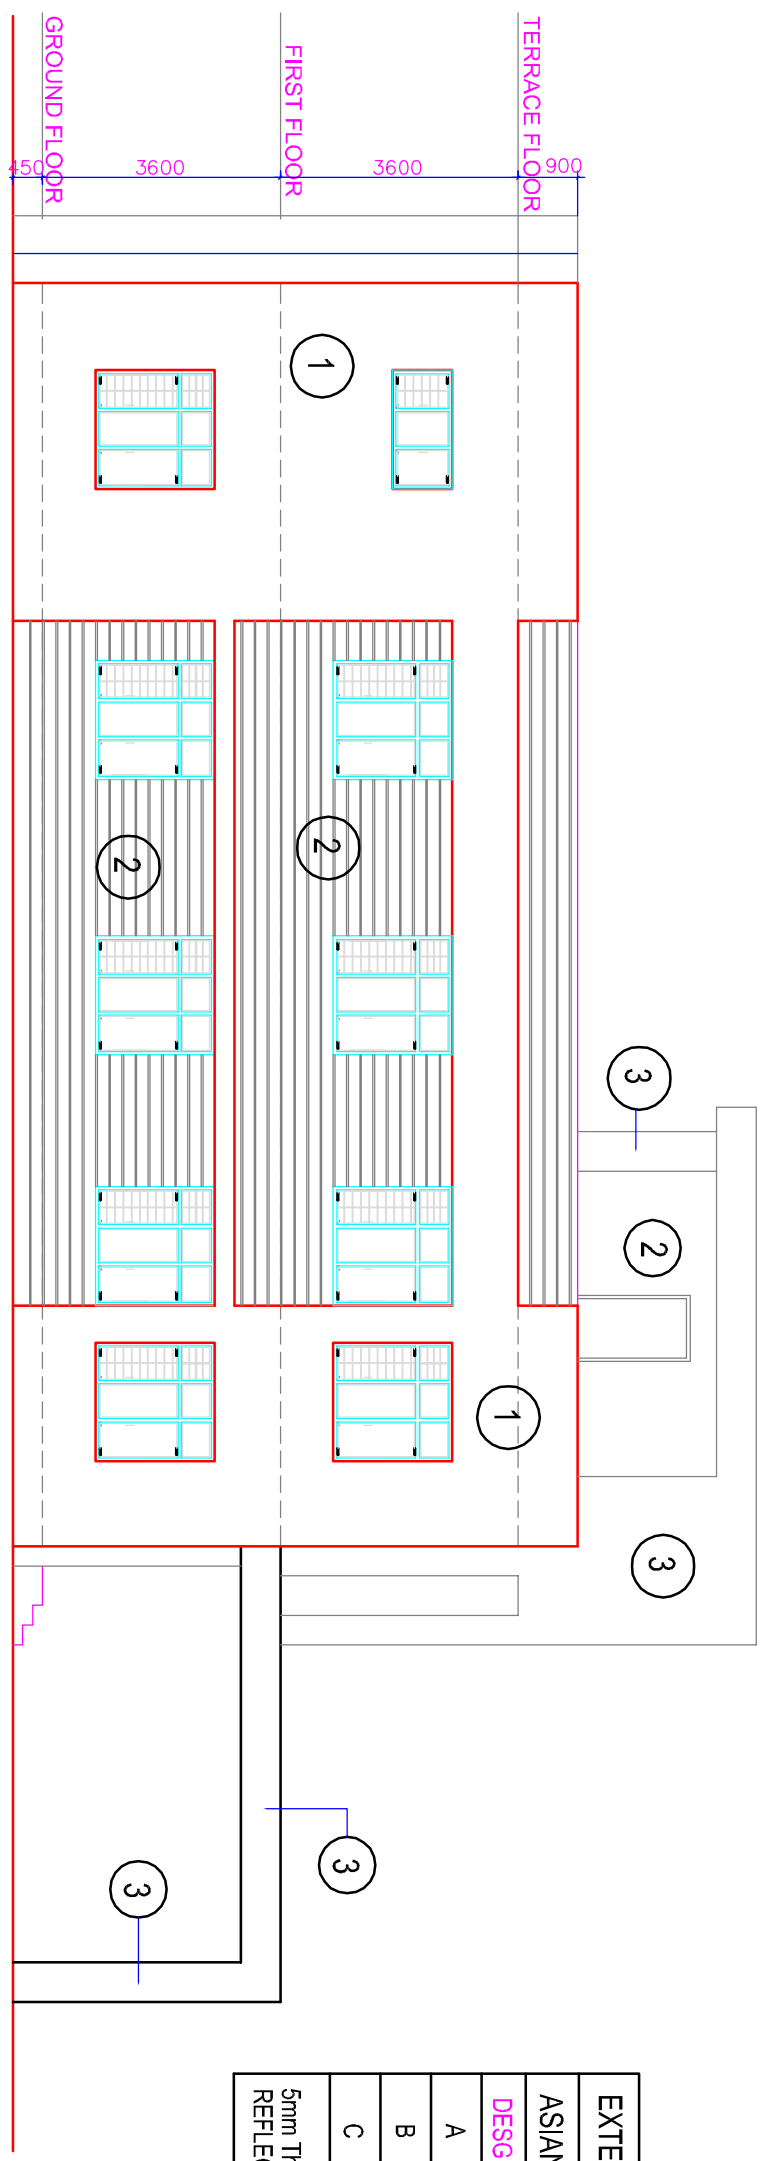

STATUS :  
**ARCHITECTURAL WORKING DRAWING**

PROJECT :  
**PROPOSED ADMINISTRATION BLOCK AT JEEDIMETLA HYDERABAD**

CLIENT :  
**CENTRE OF EXCELLENCE DEPT OF HORTICULTURE**

TITLE :  
**PROPOSED ADMIN BLOCK EAST & WEST SIDE ELEVATIONS EXTERIOR COLOUR SCHEME**

CONSULTANTS :  
**S.S. CONSULTANTS**

**S.S. CONSULTANTS**

PROJECT CONSULTANTS  
 #1748, JABBAR BUILDINGS,  
 BEGUMPET, HYDERABAD-16  
 Ph: 66310240, 66310954,  
 FAX NO: 040-66312949,  
 email: sscons3699@gmail.com

DATE : 19-11-2015 SHEET NO: 12

SCALE : N.T.S.

DEALT BY : D.VANAGALAKSHMI

ARCHITECT : A.V. LAKSHMI

CHKD BY : S.S. RAO

DRG. NO : SS / C.O.E / ADMIN. BLOCK / EX. COL. / AD-12