



PROPOSED CONCEPT MAIN ENTRANCE VIEW OF CENTRE OF EXCELLENCE HORTICULTURE FARM, AT STATE OF TELANGANA.

OPTION-2

S.R.Associates
masters in landscaping

Landscape, Interior, Architecture, structural
H.NO.6-3-900/6-9/201,veeru castle,flat no.201
Duga Nagar colony,panjagutta,hyderabad-500060

Ph No. 040-40140616 email-sralandscape@yahoo.com




PROPOSED CONCEPT MAIN ENTRANCE VIEW OF CENTRE OF EXCELLENCE HORTICULTURE FARM, AT STATE OF TELANGANA.

OPTION-1


S.R.Associates
masters in landscaping

Landscape, Interior, Architecture, structural
H.NO.6-3-900/6-9/201,veeru castle,flat no.201
Duga Nagar colony,panjagutta,hyderabad-500060

Ph No. 040-40140616 email-sralandscape@yahoo.com

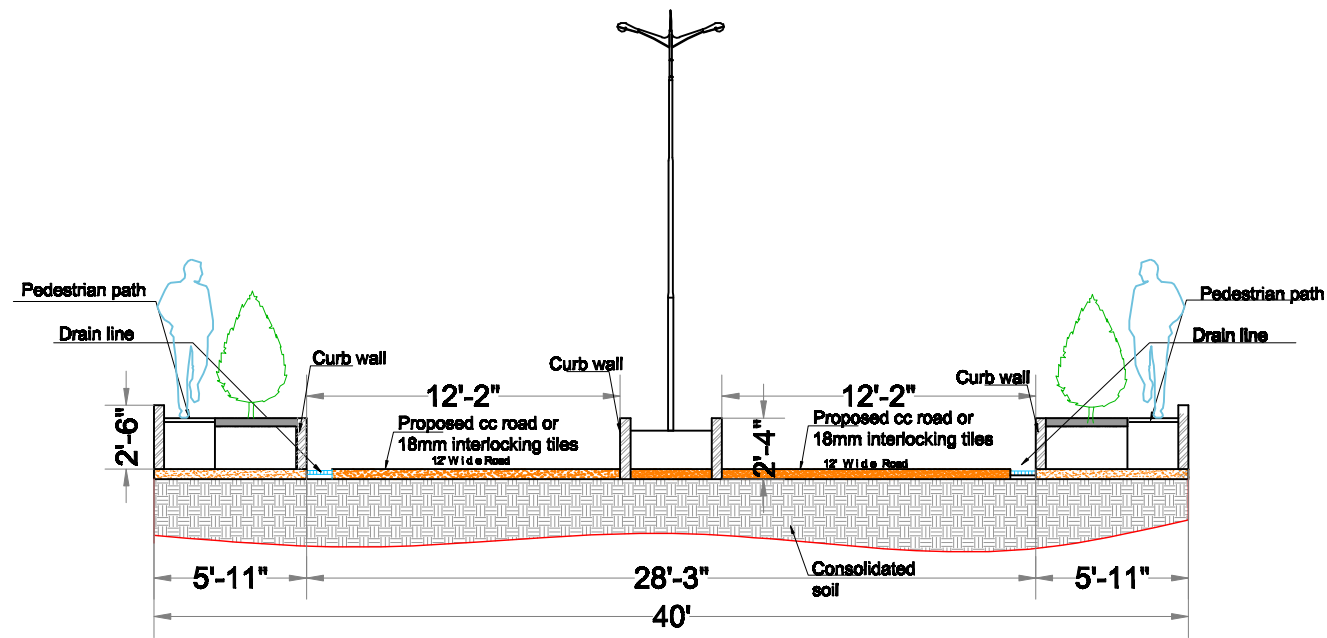

DETAILS OF SECTION AT BB'

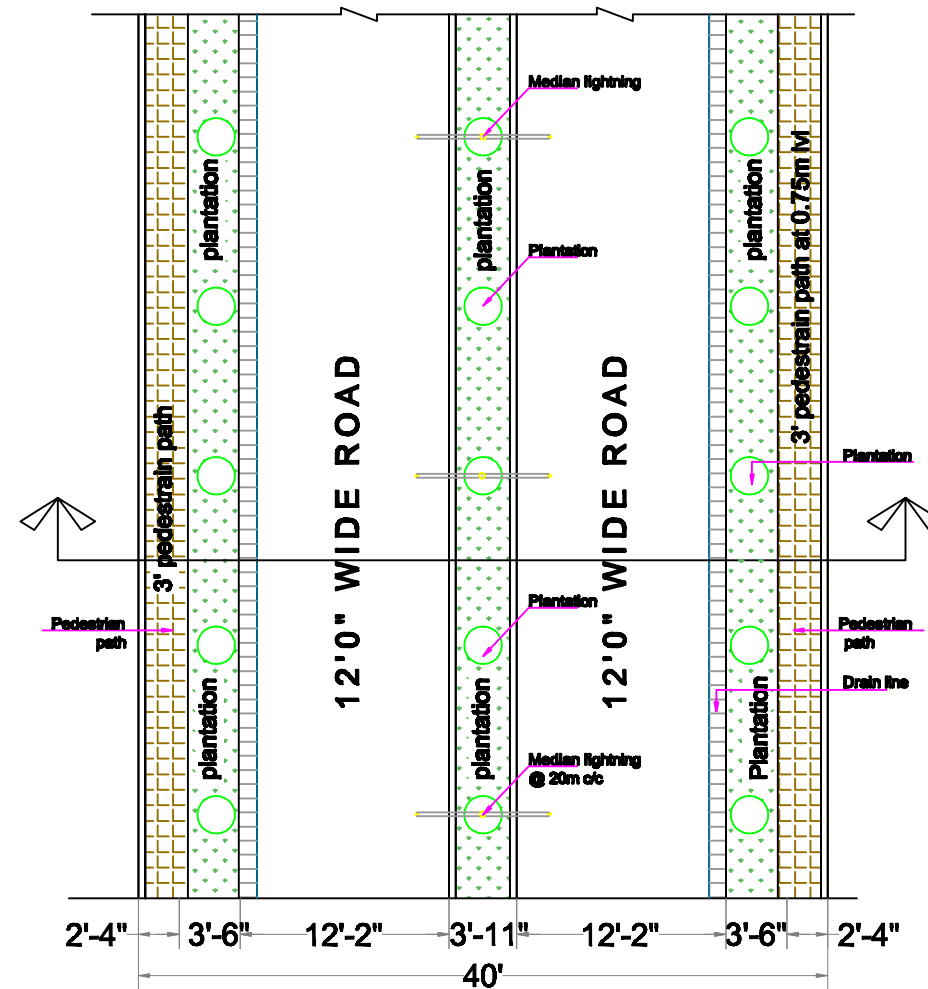

**PLAN OF 40'-0" ROAD MEDIAN
DESIGN OF ROAD MEDIAN**

KEY PLAN

GENERAL NOTES :

REVISIONS :

PROJECT -

CENTRE OF EXCELLENCE

CLIENT -

**CENTRE OF EXCELLENCE
DEPARTMENT OF HORTICULTURE**

TITLE -

**PROPOSED 40'0" WIDE ROAD
ROAD MEDIAN**

LOCATION -

**JEBDIMEULA(V),
QUTHUBULLAPUR (M), R.R.DIST, TELANGANA STATE**

DRAWN BY - JAGAN

SHEET NO - 05

SCALE - NTS

NORTH

DATE - SEP-23-2014


CHECKED - T. RAWINDRA

APPROVED - T. RAWINDRA



**S . R . ASSOCIATES
LANDSCAPE, ARCHITECTURE & ENGINEERS**

**H.No-6-3-900/6-9/201, Veeru Castle, Flat no-201,
Durga nagar colony, Panjagutta,
Hyderabad - 500082, Ph: 040-40140616,
E-mail- srlandscape@yahoo.com,
srlandscape@gmail.com**

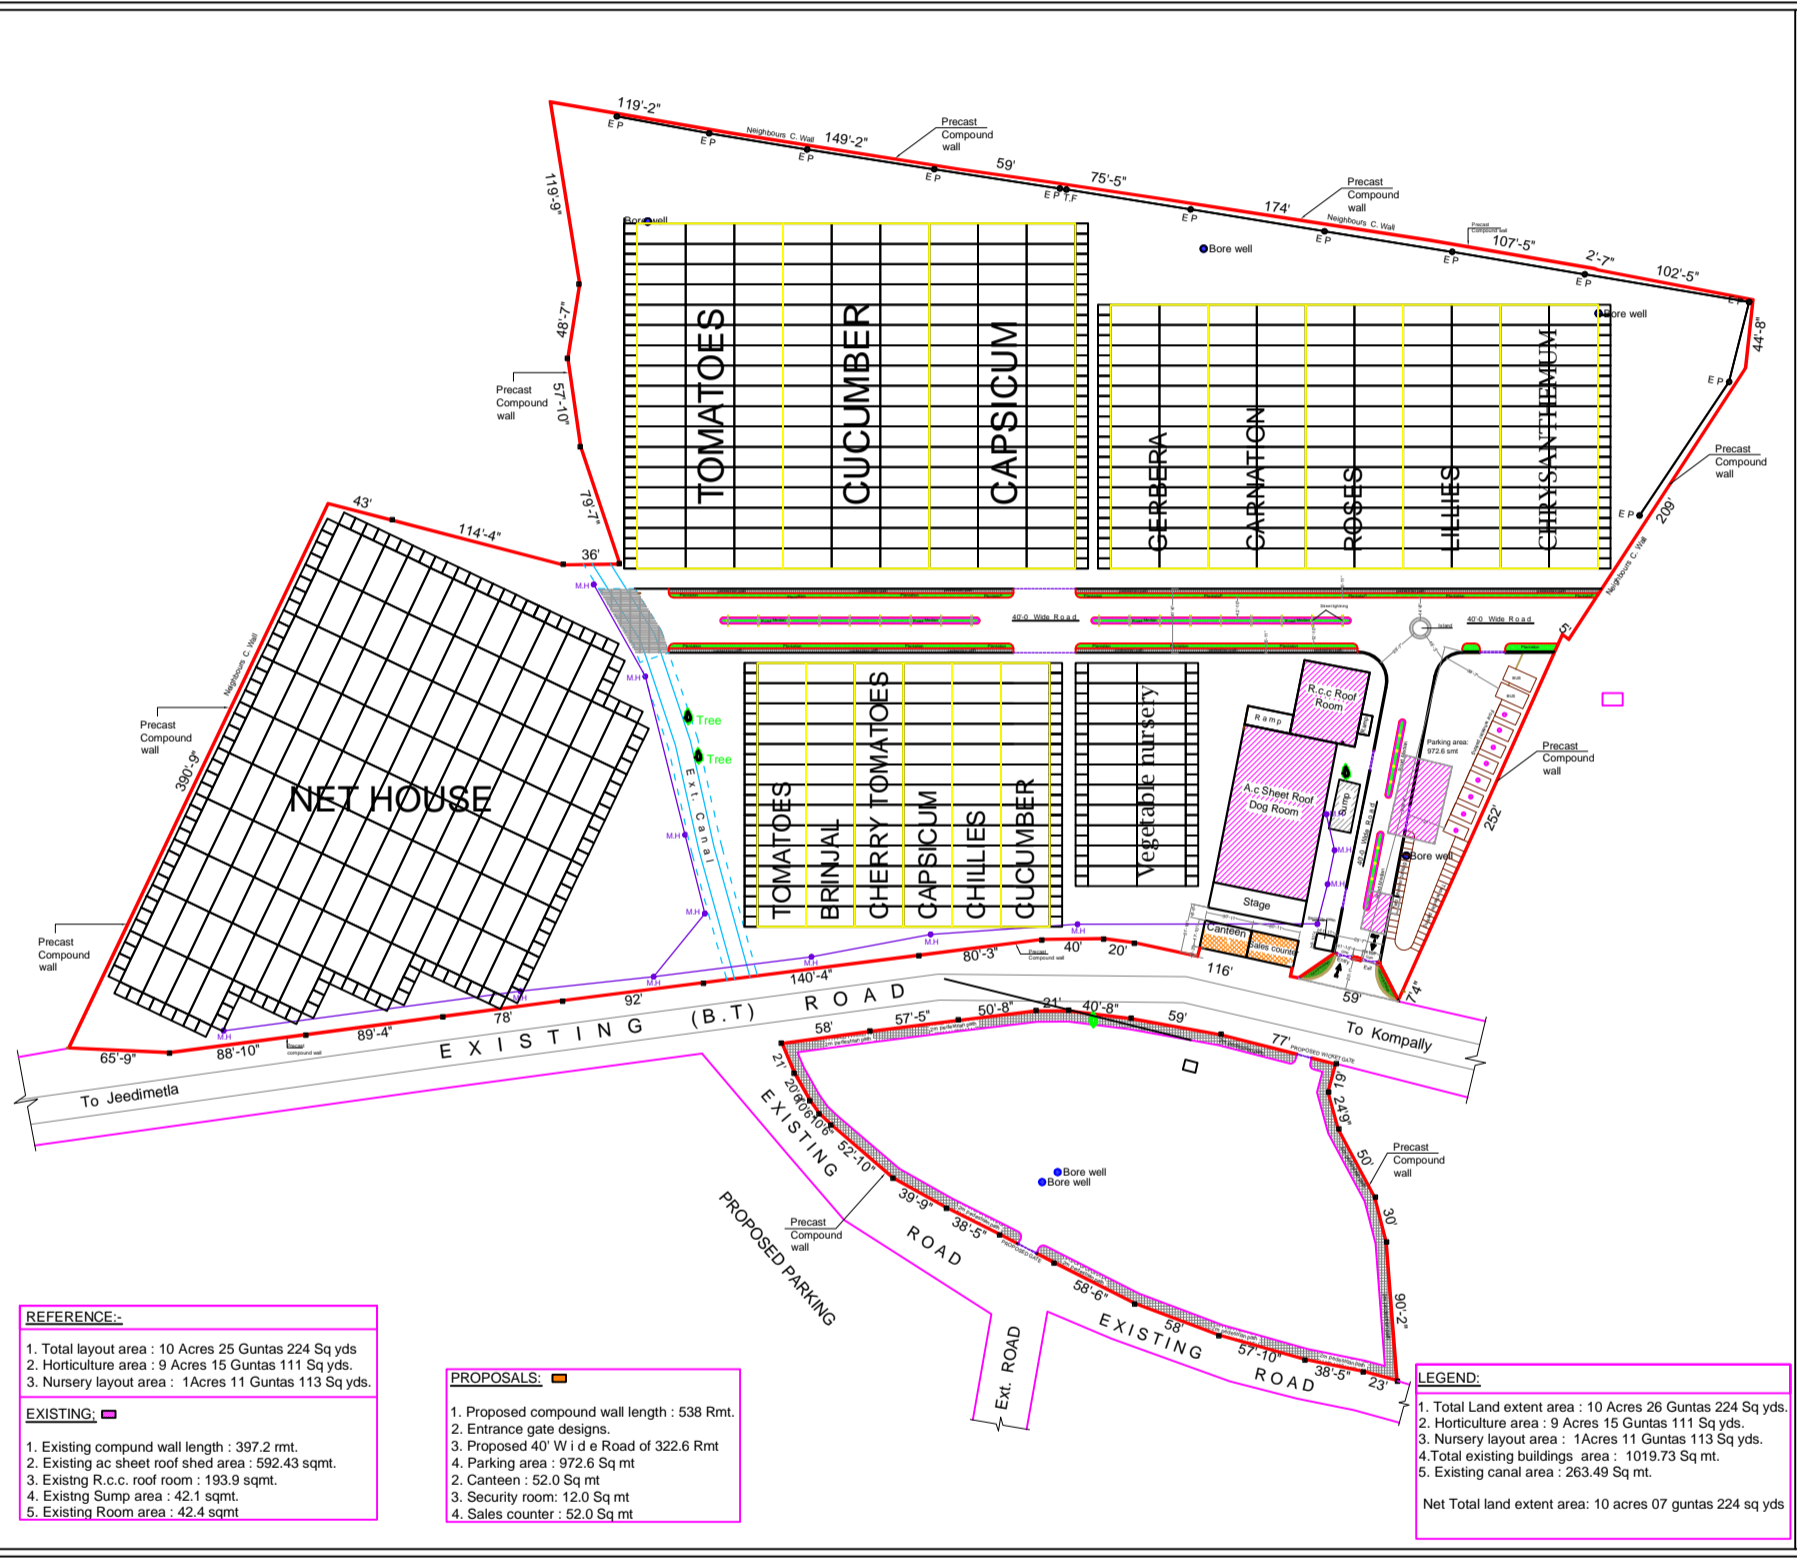


- REFERENCE:-**
1. Total layout area : 10 Acres 25 Guntas 224 Sq yds
 2. Horticulture area : 9 Acres 15 Guntas 111 Sq yds.
 3. Nursery layout area : 1 Acres 11 Guntas 113 Sq yds.
- EXISTING:**
1. Existing compund wall length : 397.2 rmt.
 2. Existing ac sheet roof shed area : 592.43 sqmt.
 3. Existing R.c.c. roof room : 193.9 sqmt.
 4. Existing Sump area : 42.1 sqmt.
 5. Existing Room area : 42.4 sqmt

- PROPOSALS:**
1. Proposed compound wall length : 538 Rmt.
 2. Entrance gate designs.
 3. Proposed 40' Wide Road of 322.6 Rmt
 4. Parking area : 972.6 Sq mt
 5. Canteen : 52.0 Sq mt
 6. Security room : 12.0 Sq mt
 7. Sales counter : 52.0 Sq mt

- LEGEND:**
1. Total Land extent area : 10 Acres 26 Guntas 224 Sq yds.
 2. Horticulture area : 9 Acres 15 Guntas 111 Sq yds.
 3. Nursery layout area : 1 Acres 11 Guntas 113 Sq yds.
 4. Total existing buildings area : 1019.73 Sq mt.
 5. Existing canal area : 263.49 Sq mt.
- Net Total land extent area: 10 acres 07 guntas 224 sq yds

KEY PLAN	
GENERAL NOTES :	
REVISIONS :	
PROJECT - CENTRE OF EXCELLENCE	
CLIENT - CENTRE OF EXCELLENCE DEPT OF HORTICULTURE	
TITLE - PROPOSED ENTRANCE GATE & ROAD LAYOUT	
LOCATION - JEEDIMETLA(V), QUTHUBULLAPUR (M), R.R.DIST, TELANGANA STATE	
DRAWN BY - JAGAN	SHEET NO - 03
SCALE - NTS	NORTH
DATE - SEP-23-2014	
CHECKED - T. RAWINDRA	
APPROVED - T. RAWINDRA	
S . R . ASSOCIATES	
LANDSCAPE, ARCHITECTURE & ENGINEERS	
H.no-6-3-900/6-9/201, Veeru Castle, Flat no-201, Durga nagar colony, Panjagutta, Hyderabad - 500082, Ph: 040-40140616, E-mail- sralandscape@yahoo.com.	

BLOCK -A
9 Acres 15 Guntas 111 Sq.Yds.

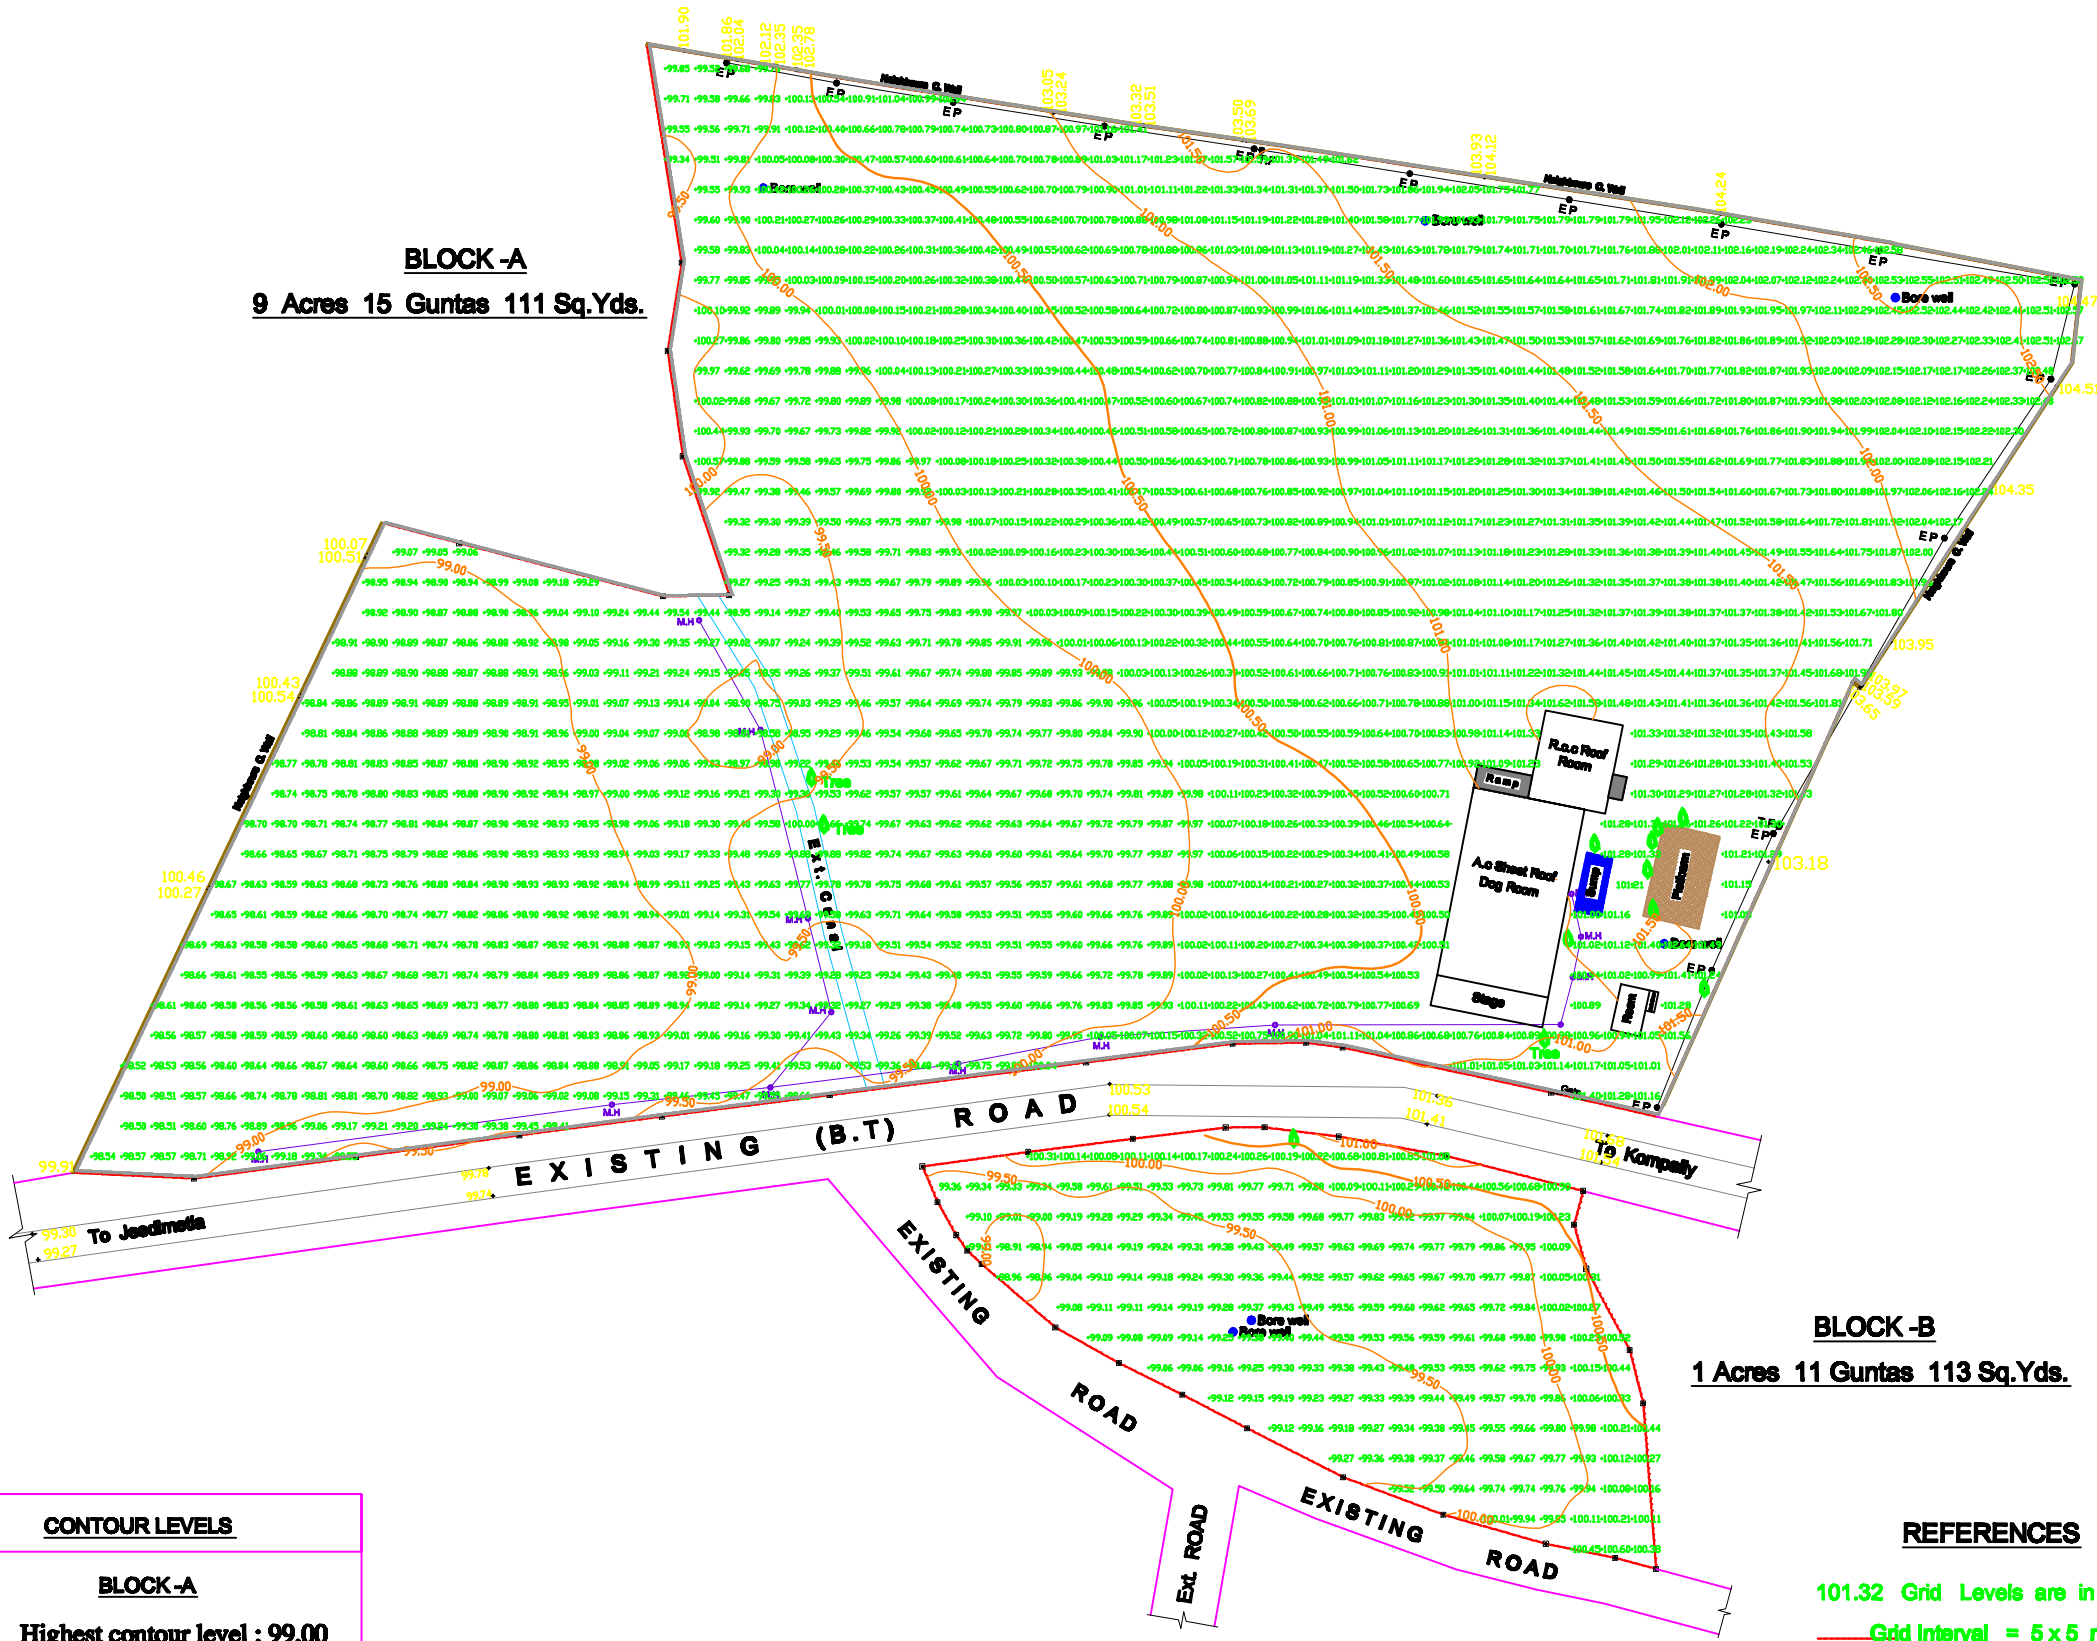


BLOCK -B
1 Acres 11 Guntas 113 Sq.Yds.

CONTOUR LEVELS	
BLOCK-A	
Highest contour level :	99.00
Lowest contour level :	102.50
BLOCK-B	
Highest contour level :	99.00
Lowest contour level :	100.50



- REFERENCES**
- 101.32 Grid Levels are in Metres
 - Grid Interval = 5 x 5 metre
 - Site Boundary
 - Existing Boundary With Stone

NOTE : All Heights & Contours are in METRES.
Contour Interval = 0.5 metre

KEY PLAN	
GENERAL NOTES :	
REVISIONS :	
PROJECT -	CENTRE OF EXCELLENCE
CLIENT -	CENTRE OF EXCELLENCE DEPT OF HORTICULTURE
TITLE -	CONTOUR LAYOUT
LOCATION -	JEEDEMETLA(V), QUTHUBULLAPUR (M), R.R.DIST, TELANGANA STATE
DRAWN BY - JAGAN	SHEET NO - 02
SCALE - NTS	NORTH
DATE - SEP-23-2014	
CHECKED - T. RAWINDRA	
APPROVED - T. RAWINDRA	
S . R . ASSOCIATES	
LANDSCAPE, ARCHITECTURE & ENGINEERS	
H.no-6-3-900/6-9/201, Veeru Castle, Flat no-201, Durga nagar colony, Panjagutta, Hyderabad - 500082, Ph: 040-40140616, E-mail- srlandscape@yahoo.com, srlandscape@gmail.com	

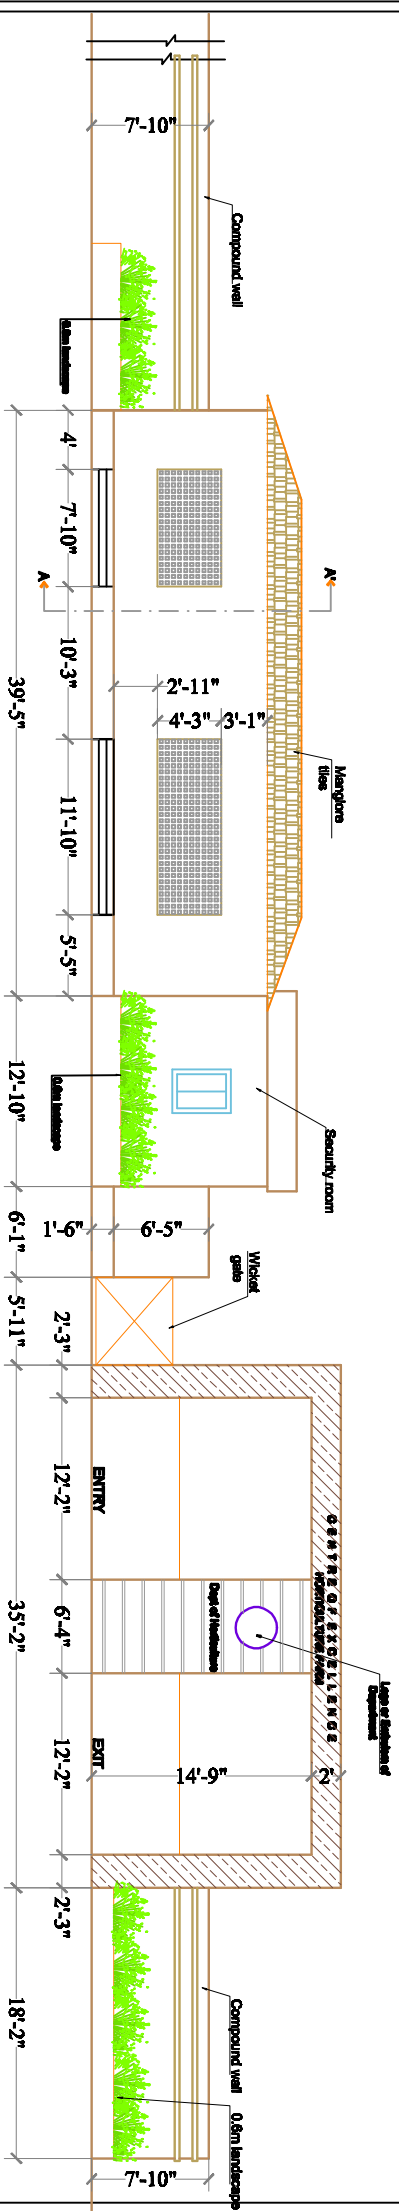

ELEVATION OF ENTRANCE GATE WAY

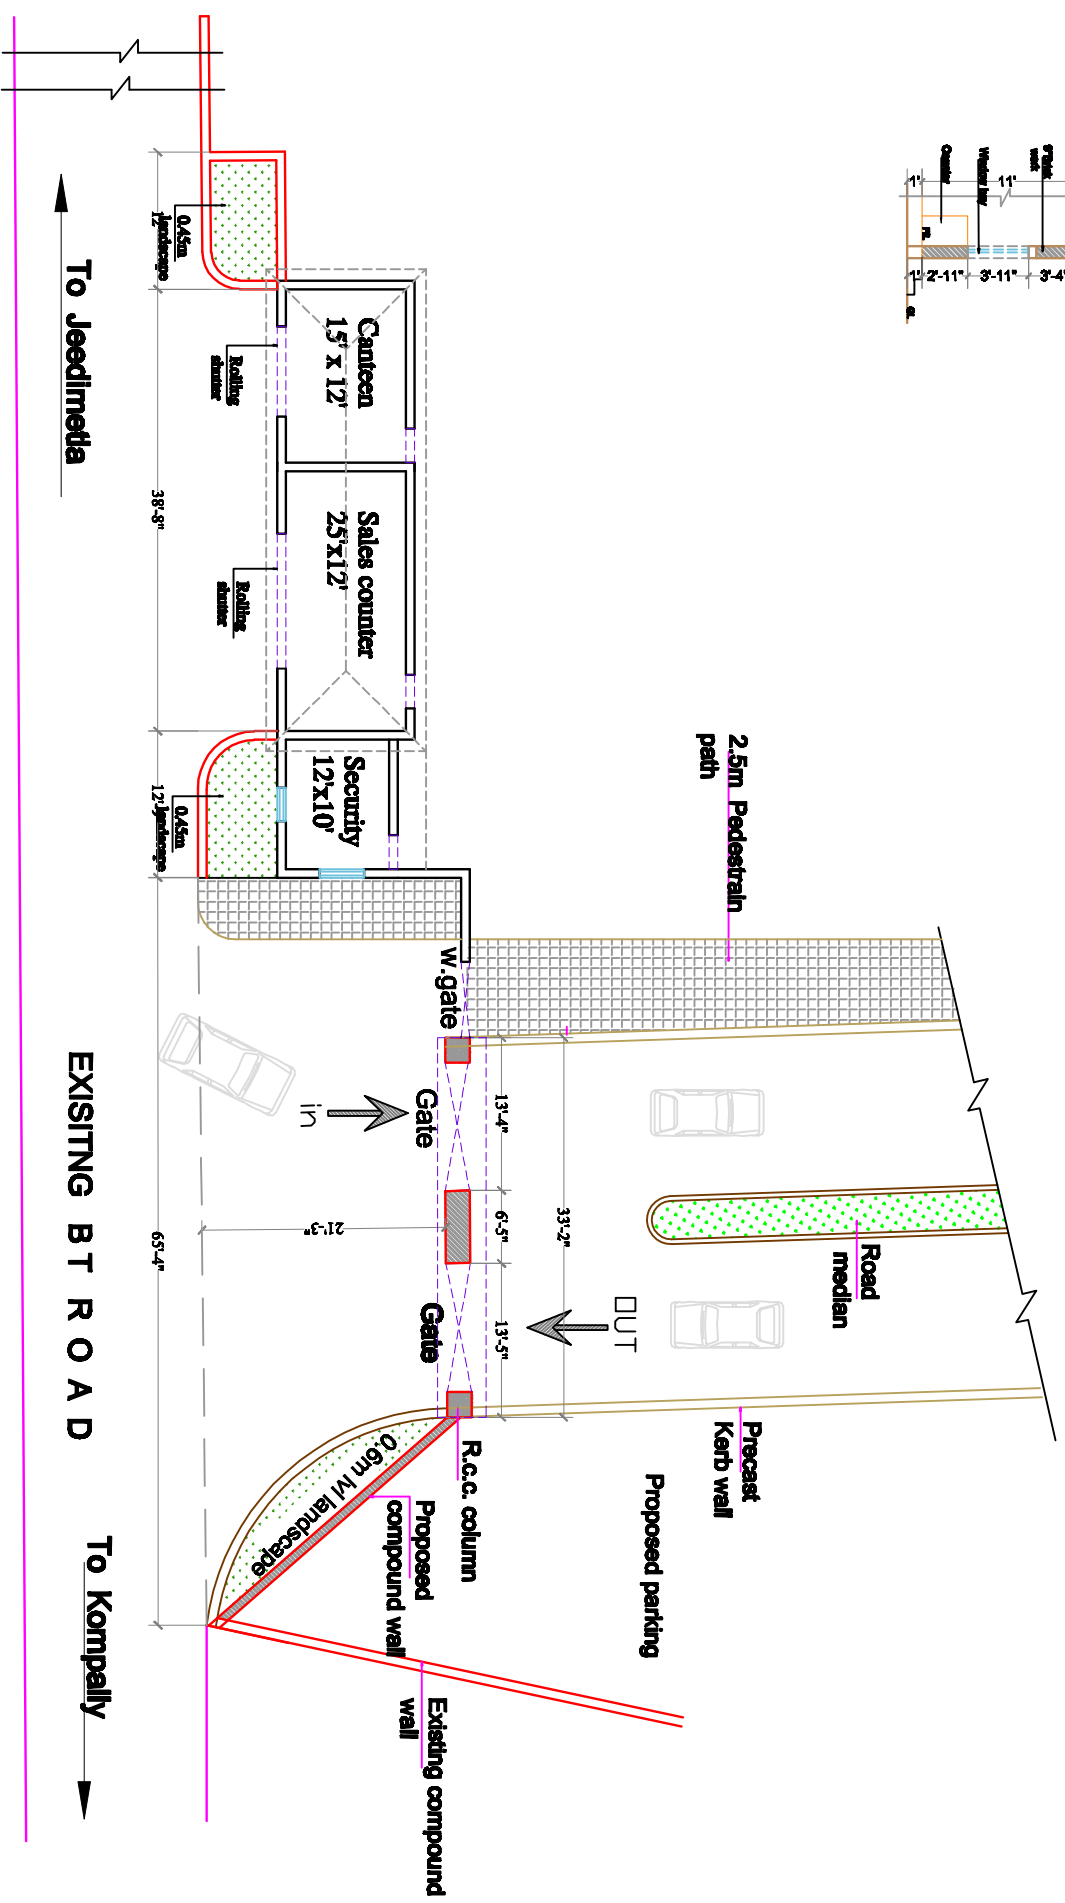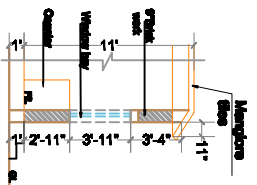

PLAN OF ENTRANCE GATE WAY

KEY PLAN

GENERAL NOTES :

REVISIONS :

PROJECT -
CENTRE OF EXCELLENCE

CLIENT -
CENTRE OF EXCELLENCE
DEPT OF HORTICULTURE

TITLE -
PROPOSED ENTRANCE GATE

LOCATION -
JEDIMETLA(V),
QUTHUBULLAPUR (M), R.R.DIST, TELANGANA STATE

DRAWN BY - JAGAN

SCALE - NTS

DATE - SEP-23-2014

CHECKED - T. RAWINDRA

APPROVED - T. RAWINDRA

SHEET NO - 04

SCALE - NORTH

W
S

S . R . ASSOCIATES
LANDSCAPE ARCHITECTURE & ENGINEERS

HEAR-6-3-900(6-9-201, Veera Circle, Flr no-201,
Durga Nagar colony, Rajahmundry,
Hyderabad - 500082, Ph: 040-40140516,
E-mail: srlandscapes@yahoo.com,
srlandscapes@gmail.com

KEY PLAN

GENERAL NOTES :

REVISIONS :

PROJECT -

CENTRE OF EXCELLENCE

CLIENT -

**CENTRE OF EXCELLENCE
DEPT OF HORTICULTURE**

TITLE -

**PROPOSED ENTRANCE GATE
& ROAD LAYOUT**

LOCATION -

**JEBDIMETLA(V),
QUTHUBULLAPUR (M), R.R.DIST, TELANGANA STATE**

DRAWN BY - JAGAN

SHEET NO - 03

SCALE - NTS

NORTH

DATE - SEP-23-2014


CHECKED - T. RAWINDRA

APPROVED - T. RAWINDRA



S . R . ASSOCIATES
LANDSCAPE, ARCHITECTURE & ENGINEERS


**H.No-6-3-900/6-9/201, Veeru Castle, Flat no-201,
Durga nagar colony, Panjagutta,
Hyderabad - 500082, Ph: 040-40140616,
E-mail- srlandscape@yahoo.com,
srlandscape@gmail.com**

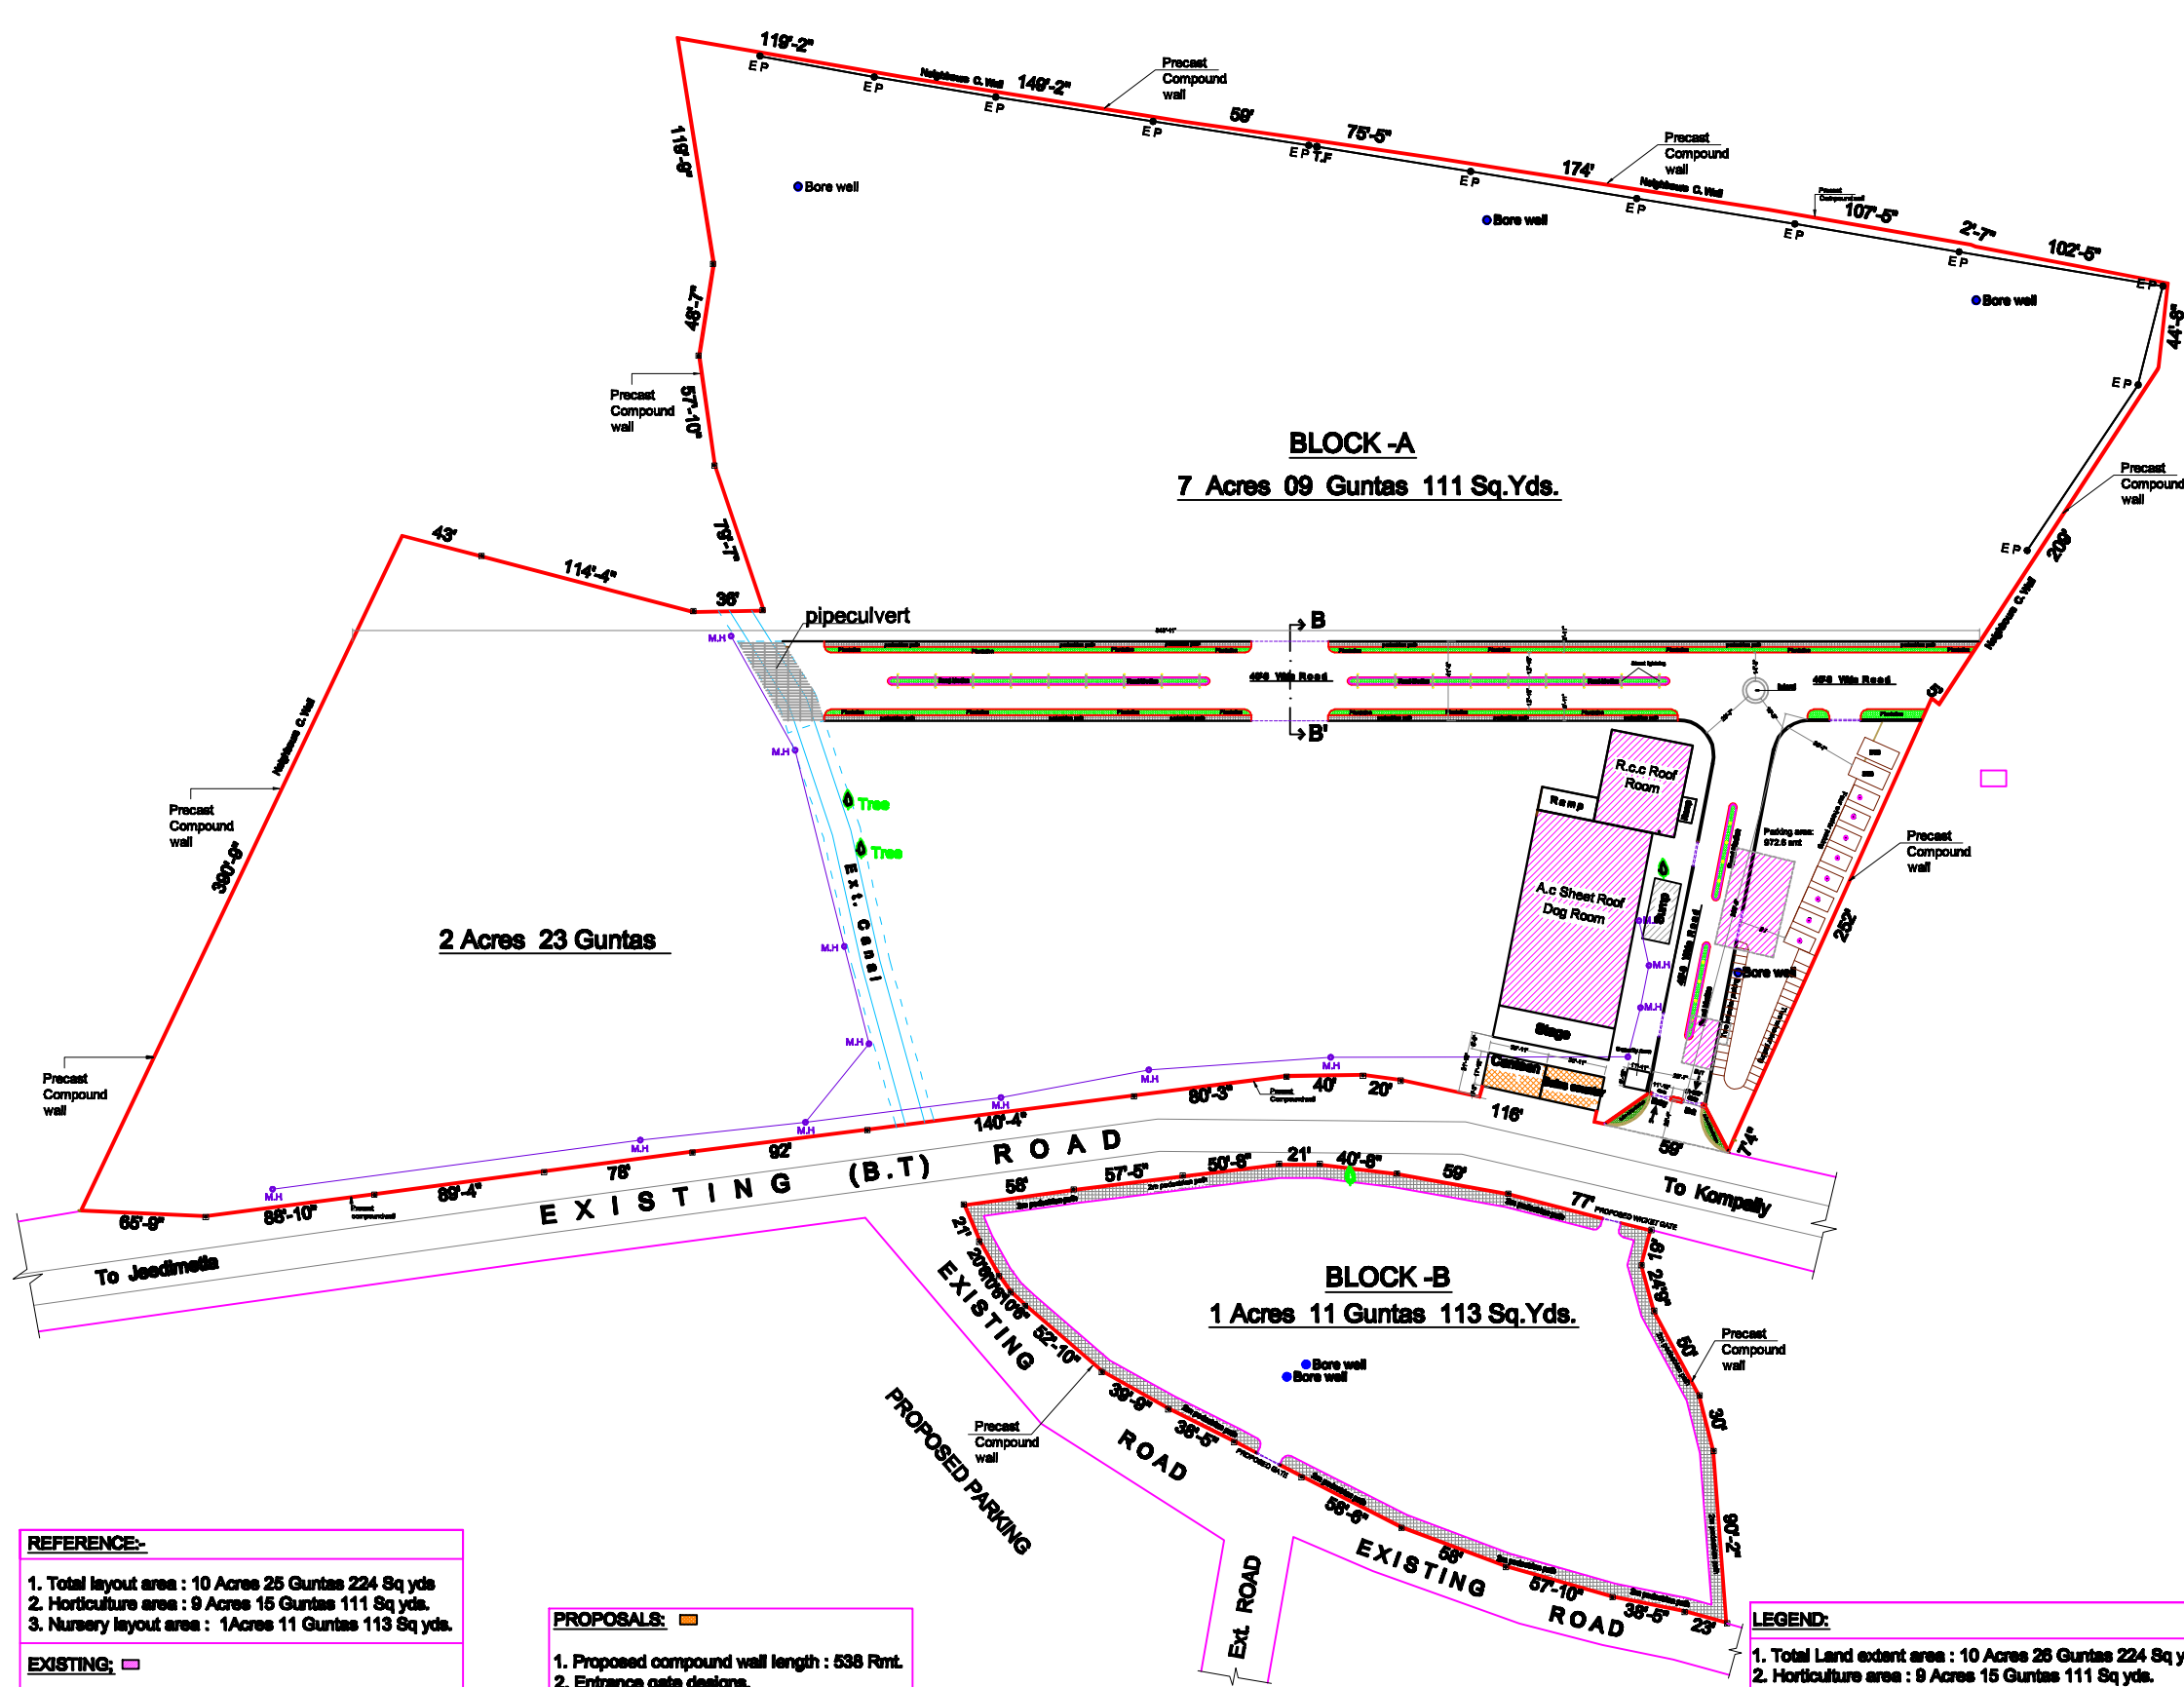

- REFERENCE:-**
1. Total layout area : 10 Acres 25 Guntas 224 Sq yds
 2. Existing ac sheet roof shed area : 582.43 sqmt.
 3. Nursery layout area : 1Acre 11 Guntas 113 Sq yds.
- EXISTING: □**
1. Existing compound wall length : 397.2 mt.
 2. Existing ac sheet roof shed area : 582.43 sqmt.
 3. Existing R.c.c. roof room : 183.9 sqmt.
 4. Existing Sump area : 42.1 sqmt.
 5. Existing Room area : 42.4 sqmt

- PROPOSALS: □**
1. Proposed compound wall length : 538 Rmt.
 2. Entrance gate designs.
 3. Proposed 40' Wide Road of 322.6 Rmt
 4. Parking area : 972.6 Sq mt
 2. Canteen : 52.0 Sq mt
 3. Security room: 12.0 Sq mt
 4. Sales counter : 52.0 Sq mt

- LEGEND:**
1. Total Land extent area : 10 Acres 26 Guntas 224 Sq yds.
 2. Horticulture area : 9 Acres 15 Guntas 111 Sq yds.
 3. Nursery layout area : 1Acre 11 Guntas 113 Sq yds.
 4. Total existing buildings area : 1019.73 Sq mt.
 5. Existing canal area : 263.49 Sq mt.
- Net Total land extent area : 10 acres 07 guntas 224 sq yds**

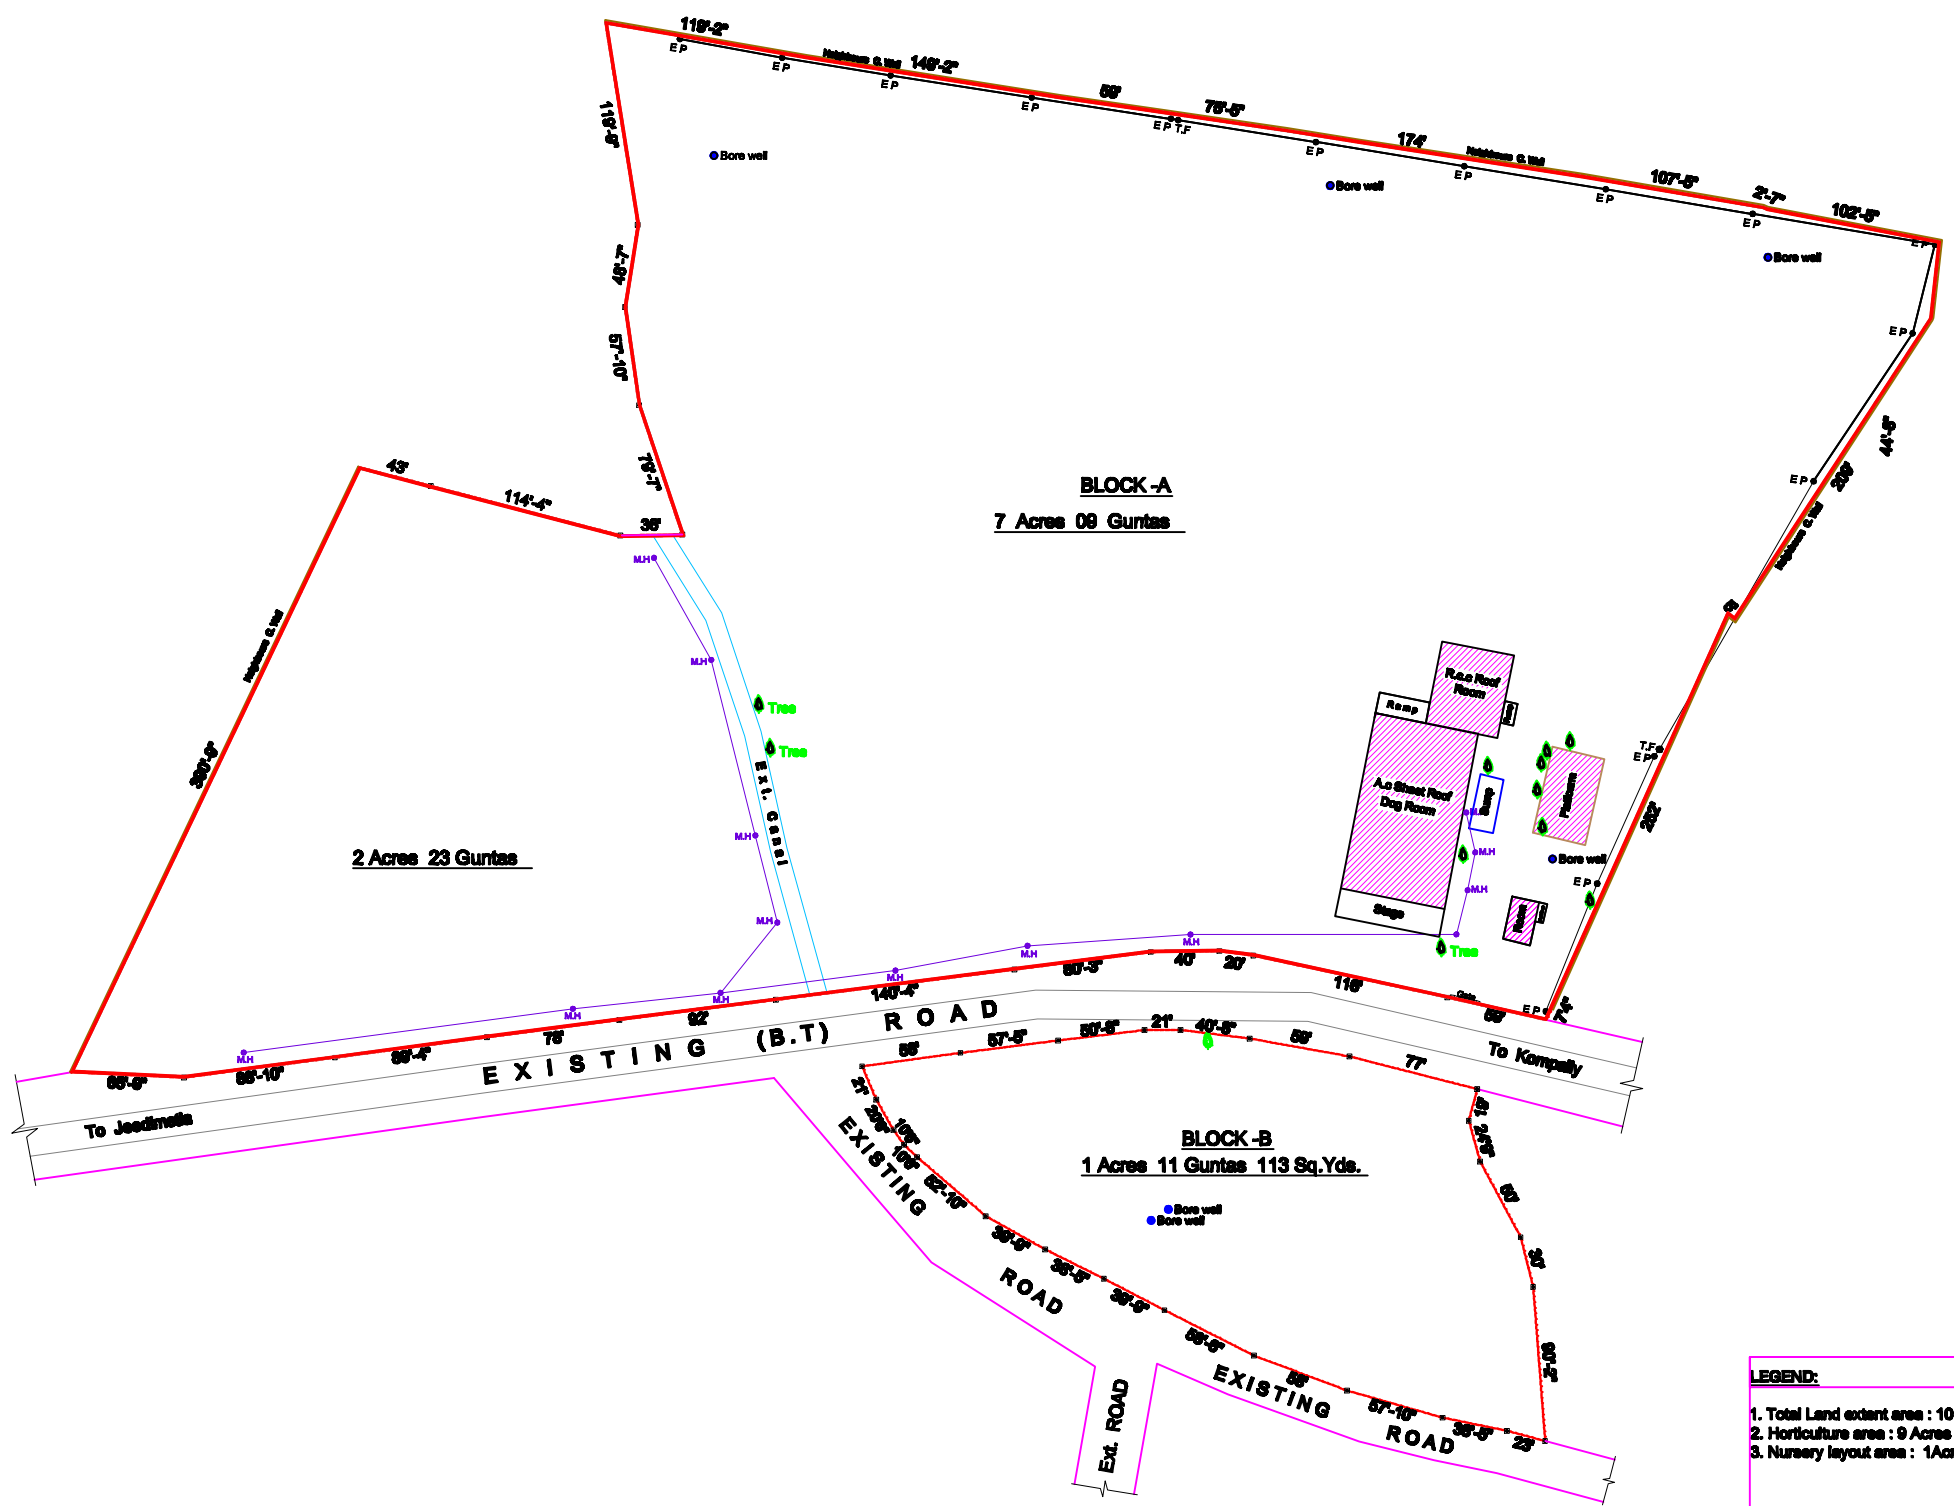

LEGEND:
 1. Total Land extent area : 10 Acres 28 Guntas 224 Guntas
 2. Horticulture area : 9 Acres 15 Guntas 111 Sq.yds.
 3. Nursery layout area : 1Acre 11 Guntas 113 Sq.yds.

REFERENCES
 252'-0" Boundary distances are in Feet
 □ Existing Boundary With Stone
 — Existing Neighbours C.Wall
 ●EP Electrical Pole
 ○MH Manhole
 ● Tree

KEY PLAN

GENERAL NOTES :

REVISIONS :

PROJECT -
 CENTRE OF EXCELLENCE

CLIENT -
 CENTRE OF EXCELLENCE
 DEPT OF HORTICULTURE

TITLE -
 SURVEY LAYOUT

LOCATION -
 JEEDIMETLA(V),
 QUTHUBULLAPUR (M), R.R.DIST, TELANGANA STATE

DRAWN BY - JAGAN	SHEET NO - 01
SCALE - NTS	NORTH
DATE - SEP-23-2014	
CHECKED - T. RAWINDRA	
APPROVED - T. RAWINDRA	

S . R . ASSOCIATES
 LANDSCAPE, ARCHITECTURE & ENGINEERS

H.No-6-3-900/6-9/201, Veeru Castle, Flat no-201,
 Durga nagar colony, Panjagutta,
 Hyderabad - 500082, Ph: 040-40140616,
 E-mail- srlandscape@yahoo.com,
 srlandscape@gmail.com